


SCHEMATIC DESIGN

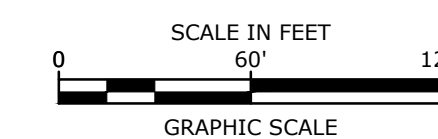

Dover High School Athletics Facility Project

The Dover School District, SAU #11


25 Alumni Drive
Dover, New Hampshire

MARK	DATE	DESCRIPTION
PROJECT NO:	D5085-0001	
DATE:	D5085-0001_C-DESIGN.DWG	
FILE:		
DRAWN BY:	CML	
CHECKED:	NAH	
APPROVED:	JEP	


OVERALL SITE PLAN

SCALE: AS SHOWN


C-102

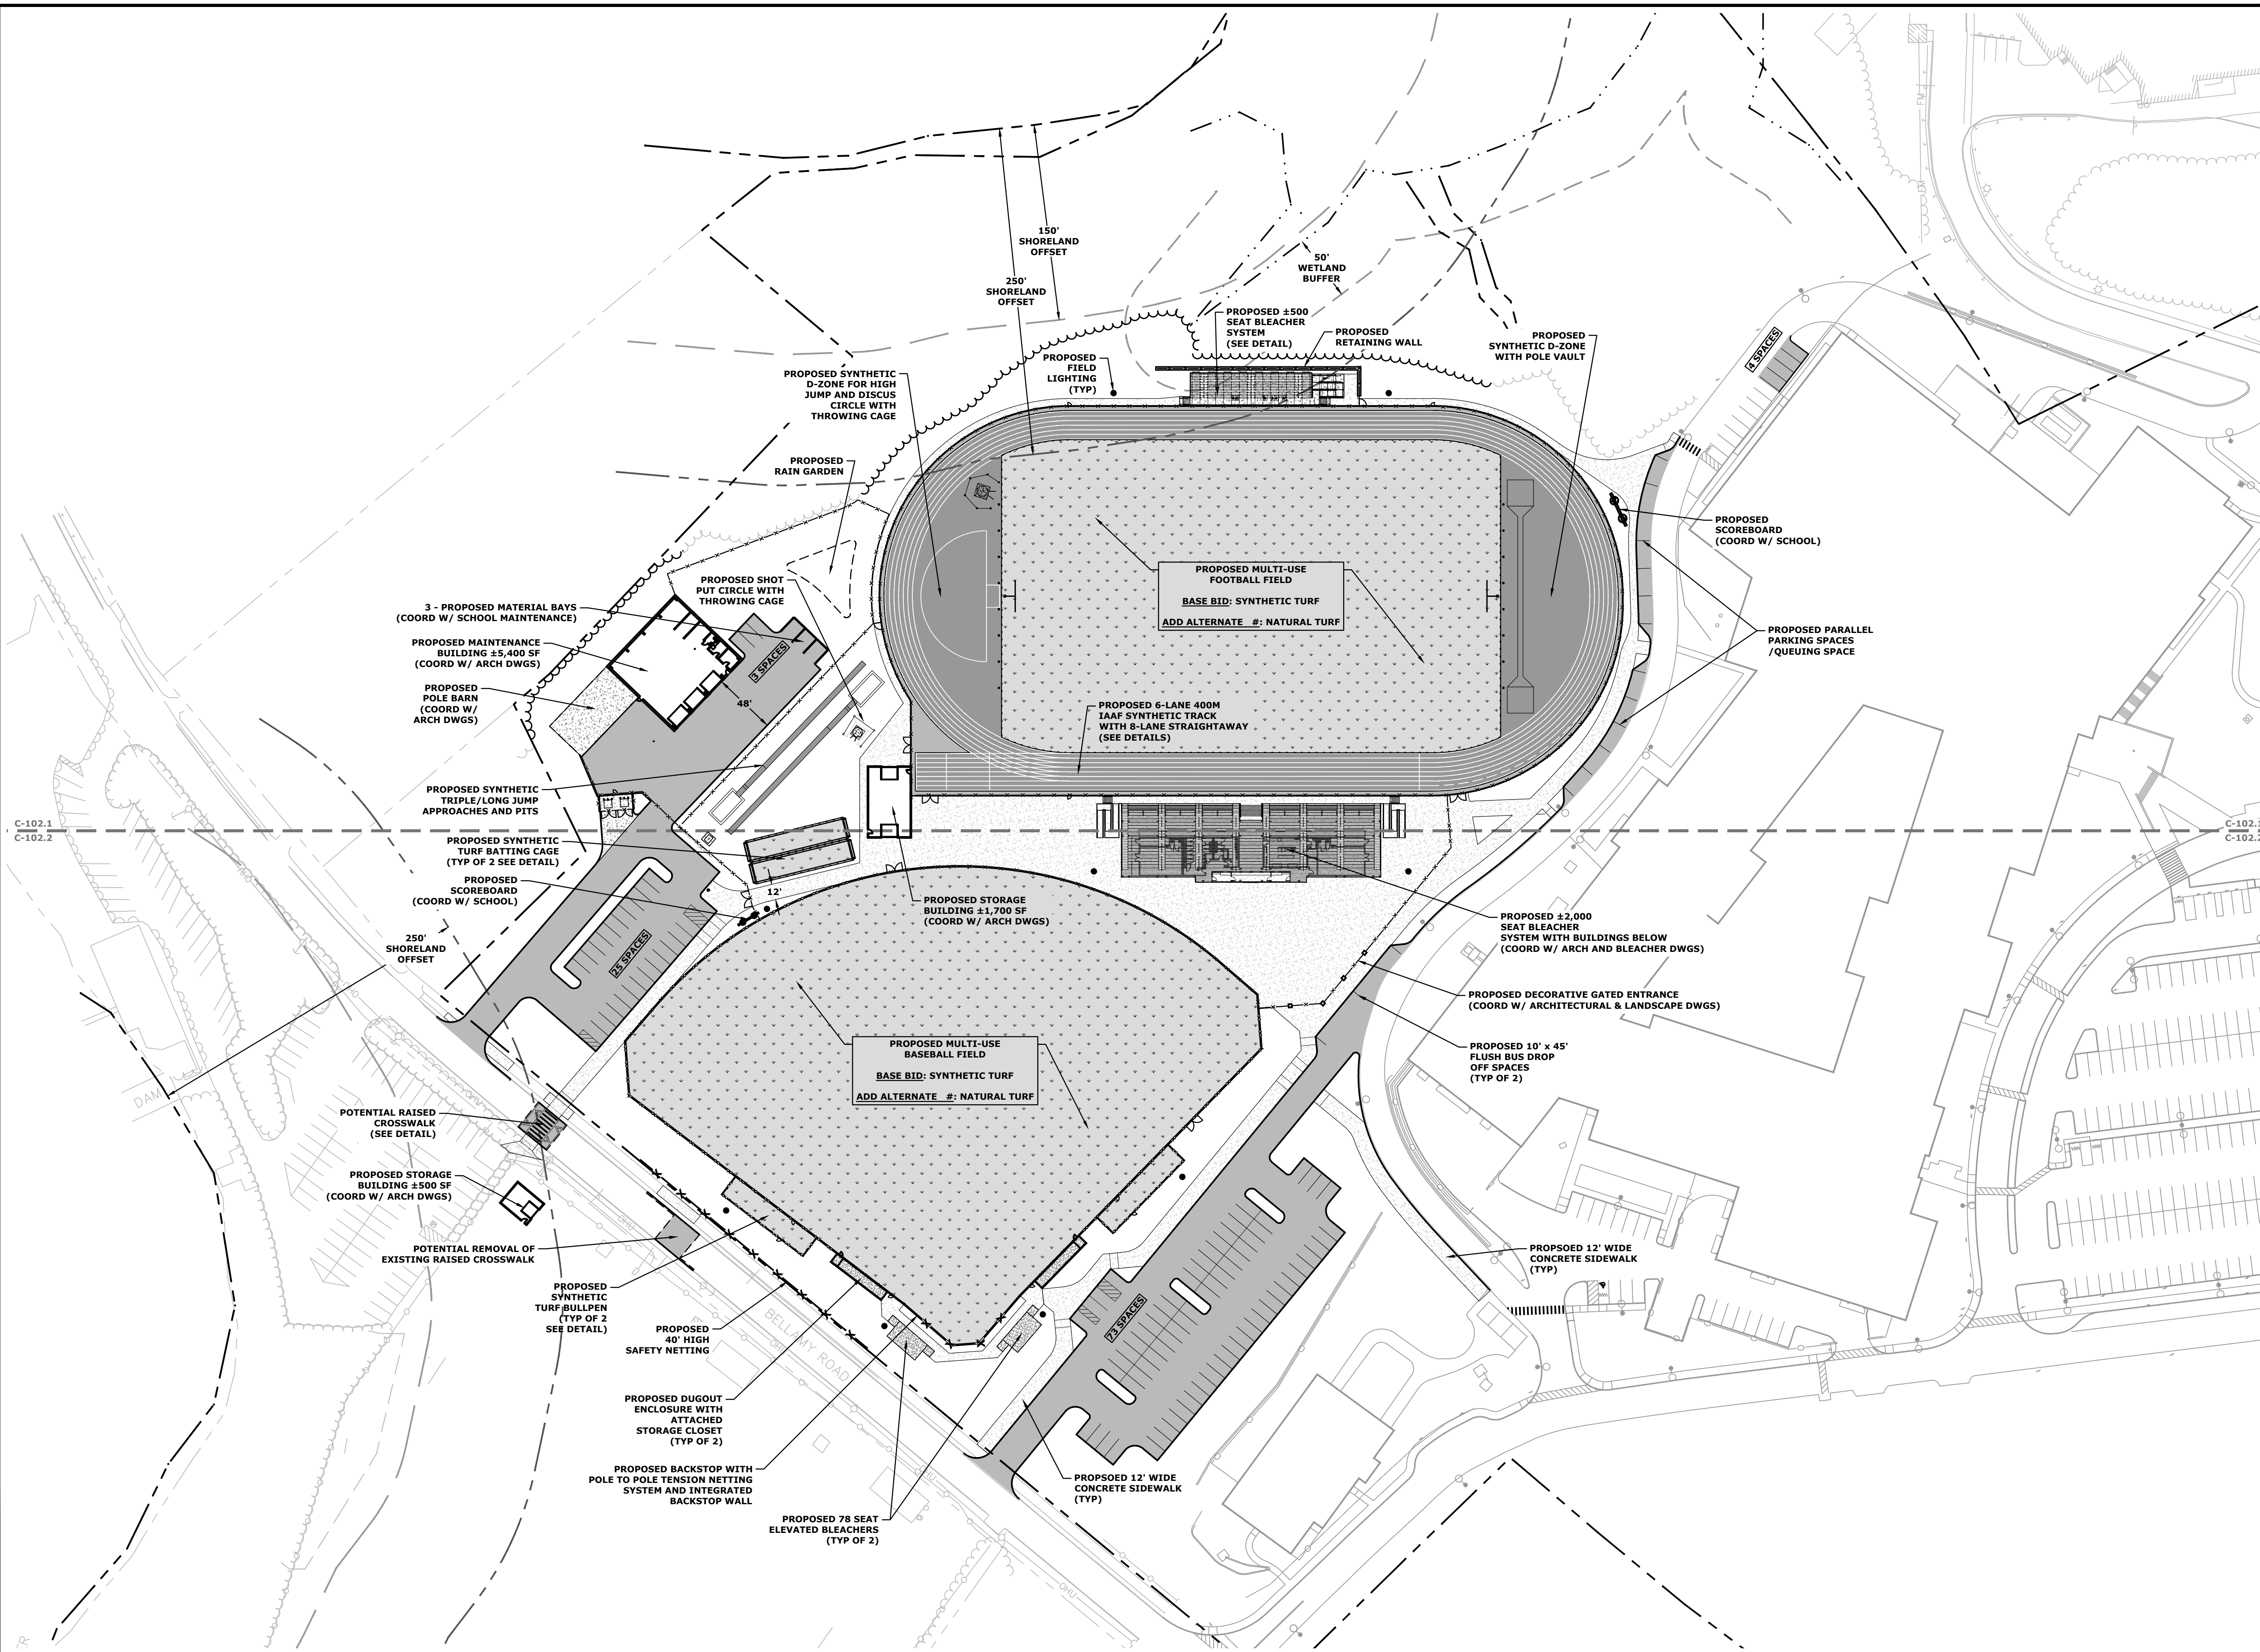

Last Save Date: October 24, 2024 10:54 AM By: CML
 Plot Date: Thursday, October 24, 2024 Plotted By: Craig M. Langton
 P&E File Location: J:\D5085\001_Dover_School_District\001_High_School_Athletic_Complex\Drawings\AutoCAD\Sheets\Civil\DS085-0001_C-Design.dwg Layout: Tab: C-Site

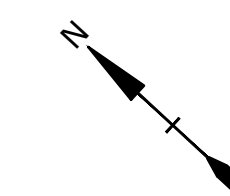

SCHEMATIC DESIGN

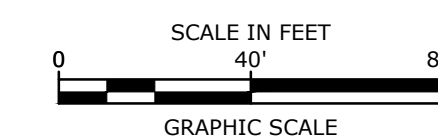

Dover High School Athletics Facility Project

The Dover School District, SAU #11

25 Alumni Drive
Dover, New Hampshire


MARK	DATE	DESCRIPTION
PROJECT NO:	D5085-0001	
DATE:	D5085-0001_C-DESIGN.DWG	
FILE:		
DRAWN BY:	CML	
CHECKED:	NAH	
APPROVED:	JEP	


SITE PLAN

SCALE: AS SHOWN


C-102.1

Last Save Date: October 24, 2024 10:54 AM By: CML
 Plot Date: Thursday, October 24, 2024 Plotted By: Craig M. Langton
 P&E File Location: Z:\D5085\0001_Dover_School_District\001_High_School_Athletic_Complex\Drawings\AutoCAD\Sheet\Civil\DS085-0001_C-Design.dwg Layout: Tab: Site-1

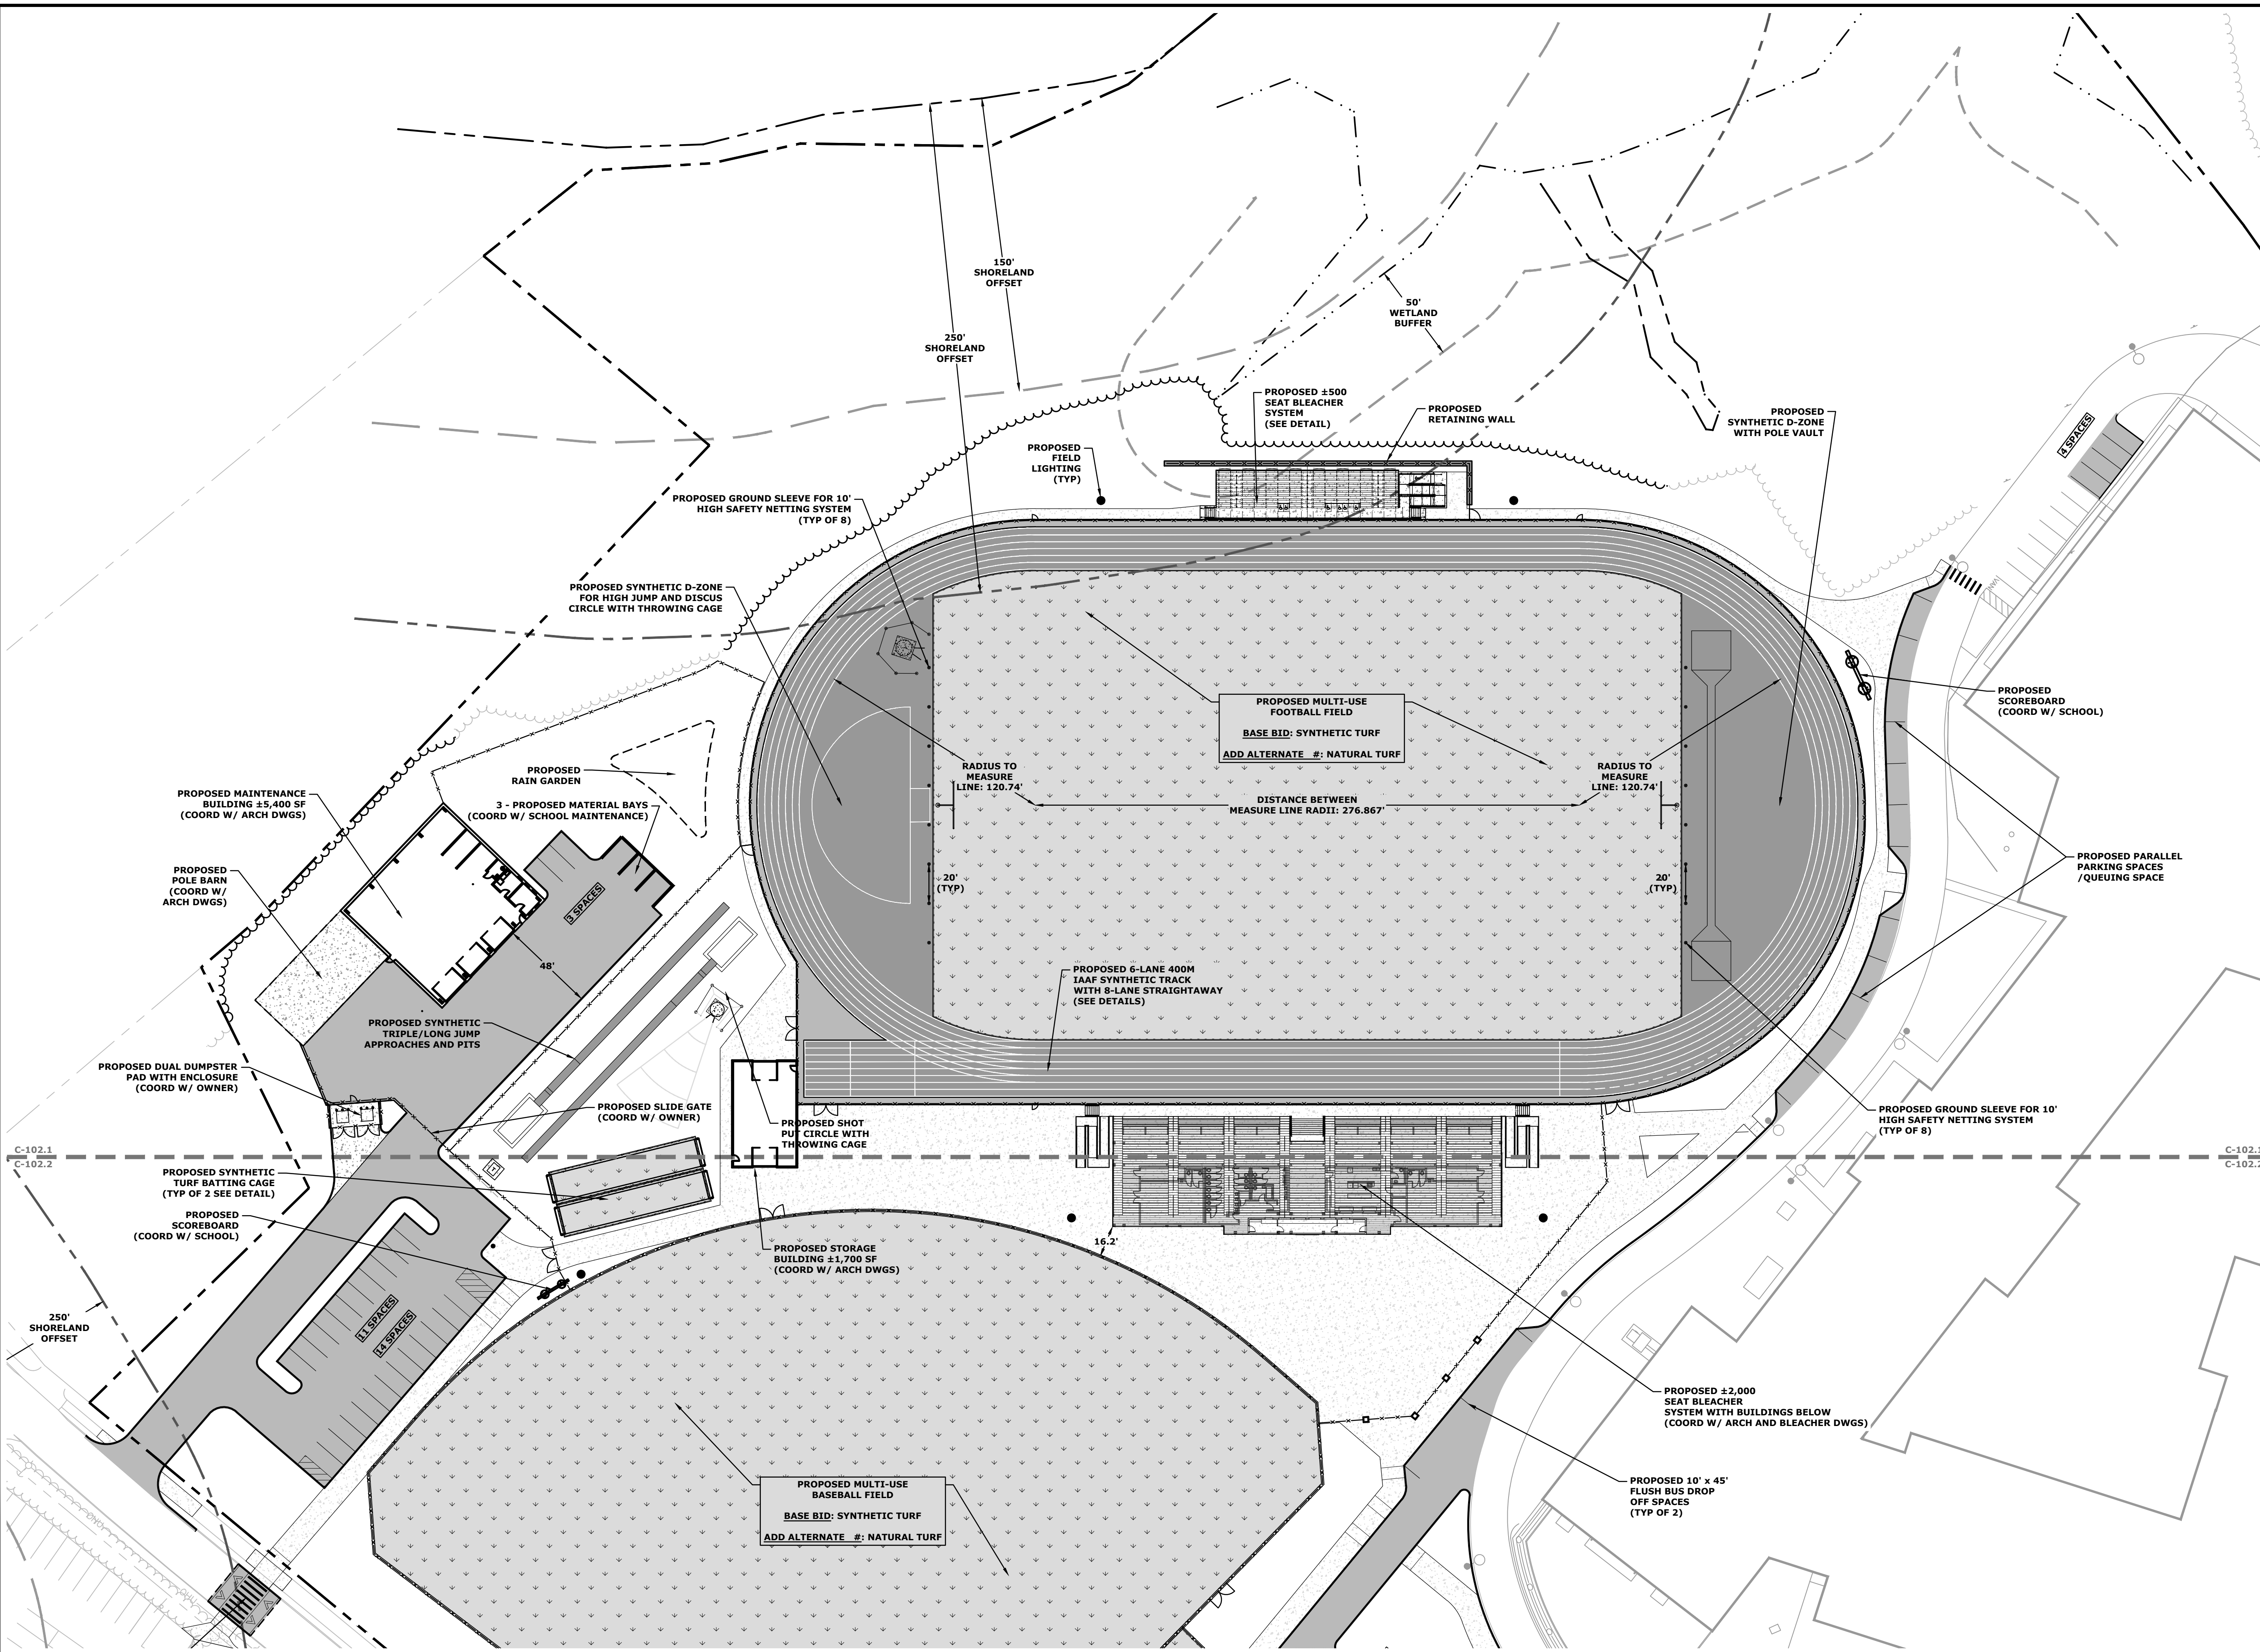

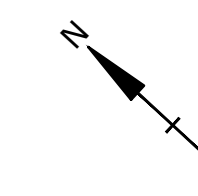

**SCHEMATIC
DESIGN**

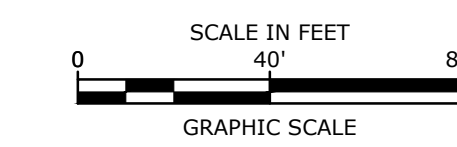

**Dover High School
Athletics
Facility Project**

The Dover School
District, SAU #11


25 Alumni Drive
Dover, New Hampshire

MARK	DATE	DESCRIPTION
PROJECT NO:	D5085-0001	
DATE:		
FILE:	D5085-0001_C-DESIGN.DWG	
DRAWN BY:	CML	
CHECKED:	NAH	
APPROVED:	JEP	


SITE PLAN

SCALE: AS SHOWN


C-102.2

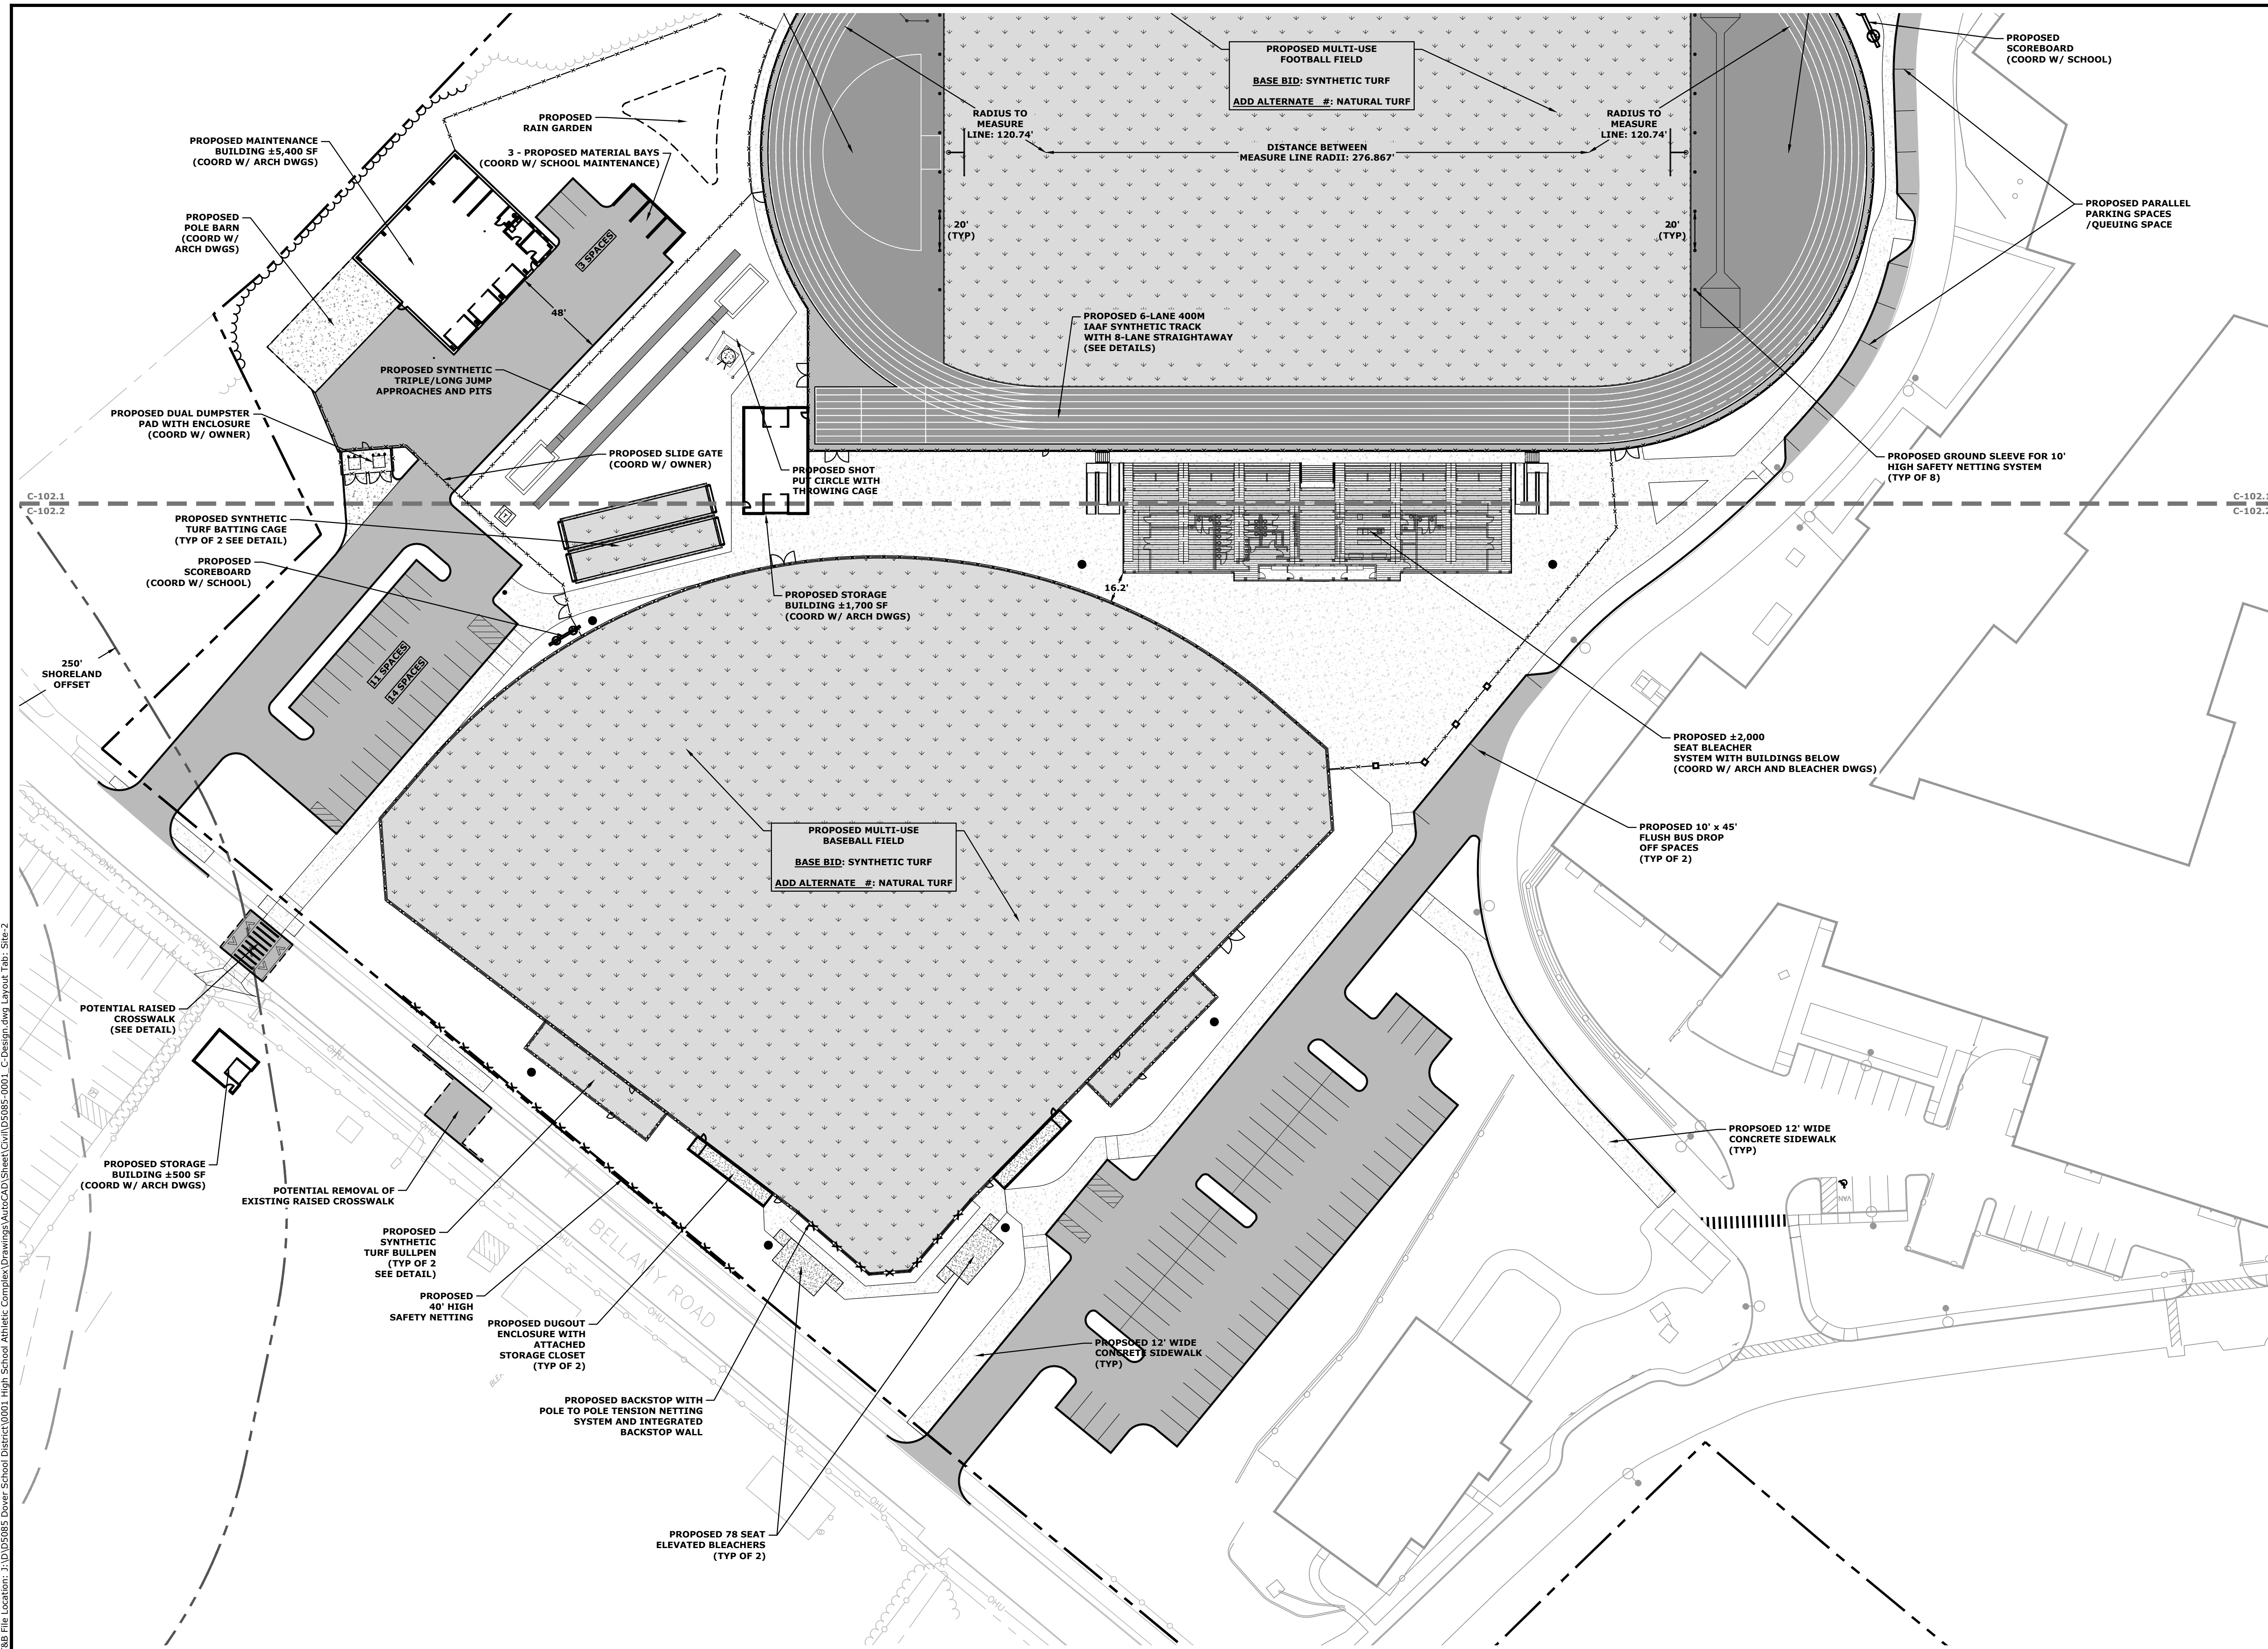

Last Save Date: October 24, 2024 10:54 AM By: CML
 Plot Date: Thursday, October 24, 2024 Plotted By: Craig M. Langton
 P&E File Location: J:\D5085\001 High School Athletic Complex Drawings\AutoCAD\Sheets\Civil\DS085-0001_C-Design.dwg Layout: Tab-2

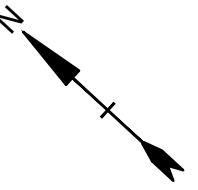

SCHEMATIC DESIGN

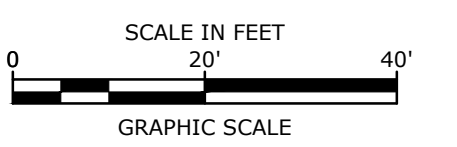


Dover High School Athletics Facility Project

The Dover School District, SAU #11

25 Alumni Drive
Dover, New Hampshire

- NOTES:**
- CONTRACTOR SHALL PROVIDE A COLOR RENDERING OF FIELD AND TRACK WITH ALL PERTINENT DIMENSIONS FOR APPROVAL PRIOR TO ORDERING MATERIALS.
 - SPORTS TO BE INCLUDED ON MULTI-USE FOOTBALL FIELD INCLUDE; **FOOTBALL, SOCCER, FIELD HOCKEY, AND MENS & WOMENS LACROSSE.**
 - COLOR LAYOUT FOR FIELD STRIPING SHALL MATCH THE FOLLOWING;

FOOTBALL	WHITE	TUFTED
SOCCER	YELLOW	TUFTED OR PAINTED
FIELD HOCKEY	BLACK	TUFTED OR PAINTED
WOMENS LACROSSE	RED	TUFTED OR PAINTED
MENS LACROSSE	BLUE	TUFTED OR PAINTED
DISCUS	WHITE	PAINTED
 - SEE COLOR RENDERING IN SPECIFICATIONS FOR COLOR LAYOUT.
 - TICS FOR WOMENS LACROSSE LINES TO BE TUFTED IN PLACE.

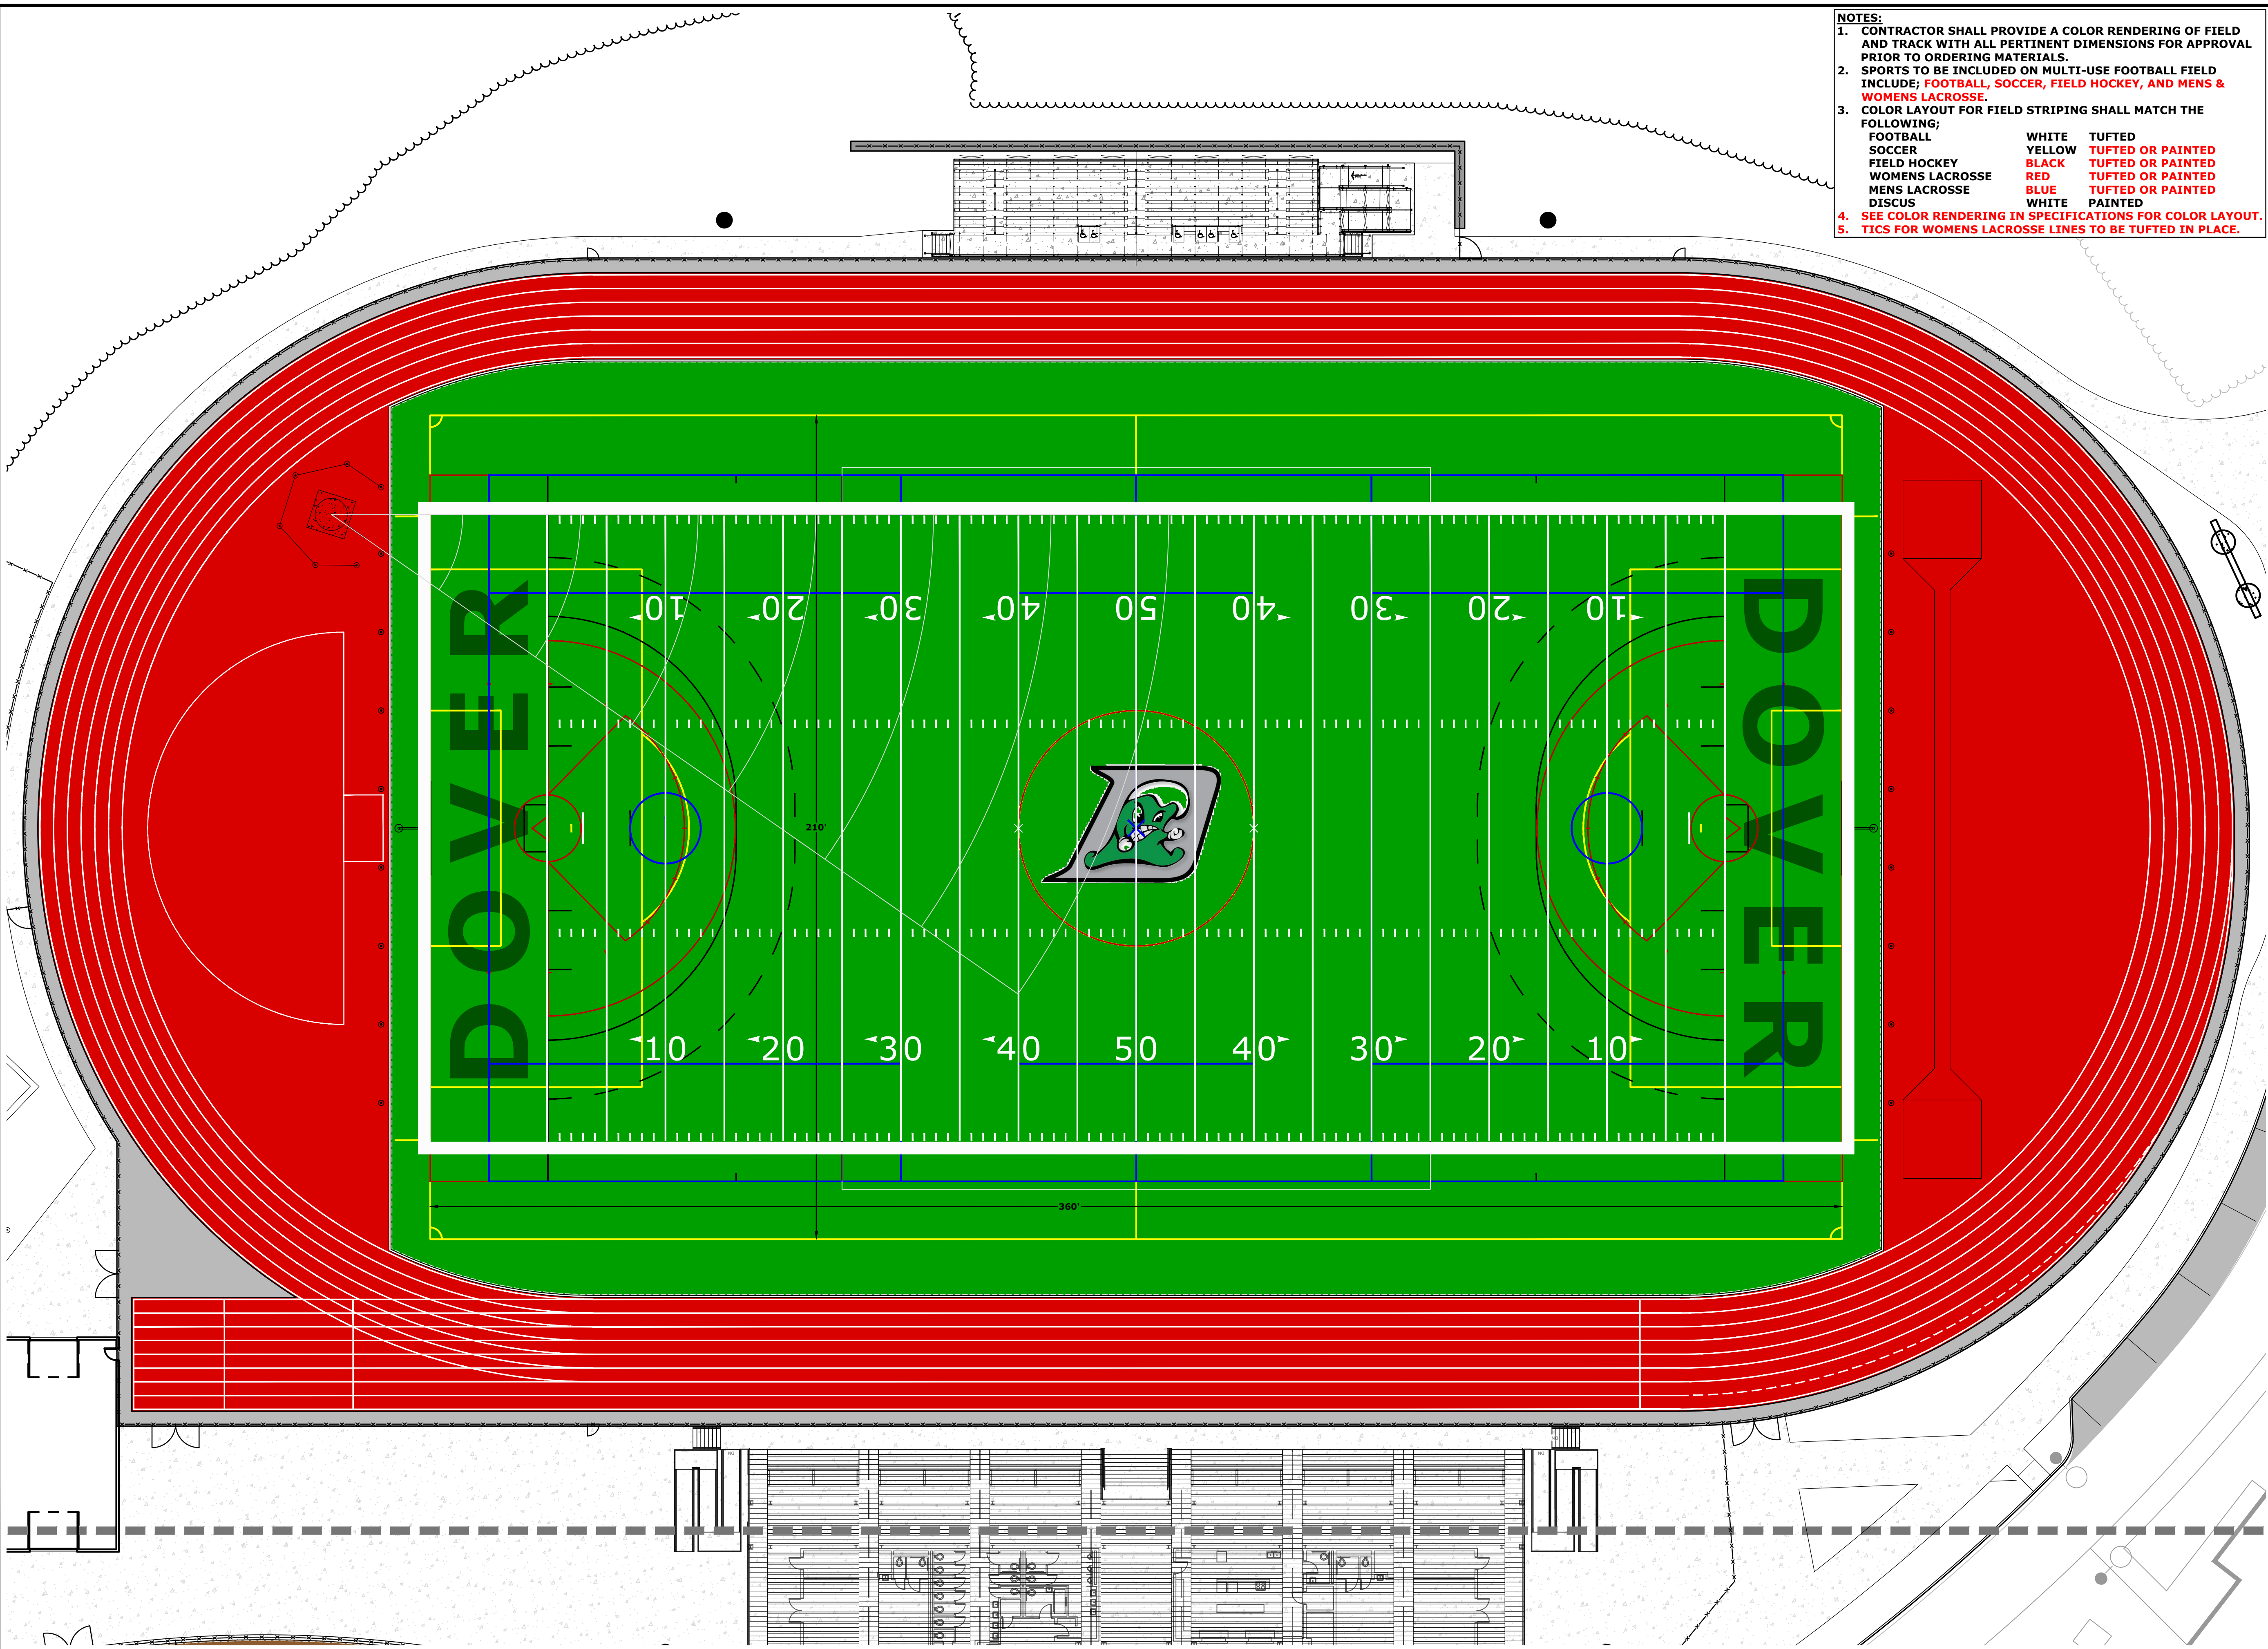


Last Save Date: October 24, 2024 10:54 AM By: CML
 Plot Date: Thursday, October 24, 2024 Plotted By: Craig M. Langton
 P&E File Location: Z:\D0585 Dover School District\001 High School Athletic Complex\Drawings\AutoCAD\Sheet\Civil\DS085-0001_C-Design.dwg Layout Tab: Field-1

MARK	DATE	DESCRIPTION
PROJECT NO:	D5085-0001	
DATE:		
FILE:	D5085-0001_C-DESIGN.DWG	
DRAWN BY:	CML	
CHECKED:	NAH	
APPROVED:	JEP	


SYNTHETIC MULTI-USE
FOOTBALL FIELD LAYOUT
PLAN

SCALE: AS SHOWN

C-102.3

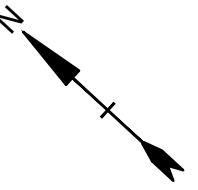


SCHEMATIC DESIGN

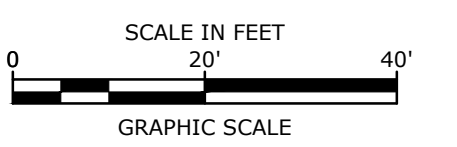

- NOTES:**
- CONTRACTOR SHALL PROVIDE A COLOR RENDERING OF FIELD WITH ALL PERTINENT DIMENSIONS FOR APPROVAL PRIOR TO ORDERING MATERIALS.
 - SPORTS TO BE INCLUDED ON MULTI-USE BASEBALL FIELD INCLUDE; **HIGH SCHOOL BASEBALL, SOCCER, FIELD HOCKEY, AND TWO (2) LITTLE LEAGUE BASEBALL FIELDS.**
 - COLOR LAYOUT FOR FIELD STRIPING SHALL MATCH THE FOLLOWING:

HIGH SCHOOL BASEBALL:	WHITE	TUFTED
SOCCER	YELLOW	TUFTED OR PAINTED
FIELD HOCKEY	BLACK	TUFTED OR PAINTED
LITTLE LEAGUE BASEBALL	WHITE	PAINTED
 - SEE COLOR RENDERING IN SPECIFICATIONS FOR COLOR LAYOUT.

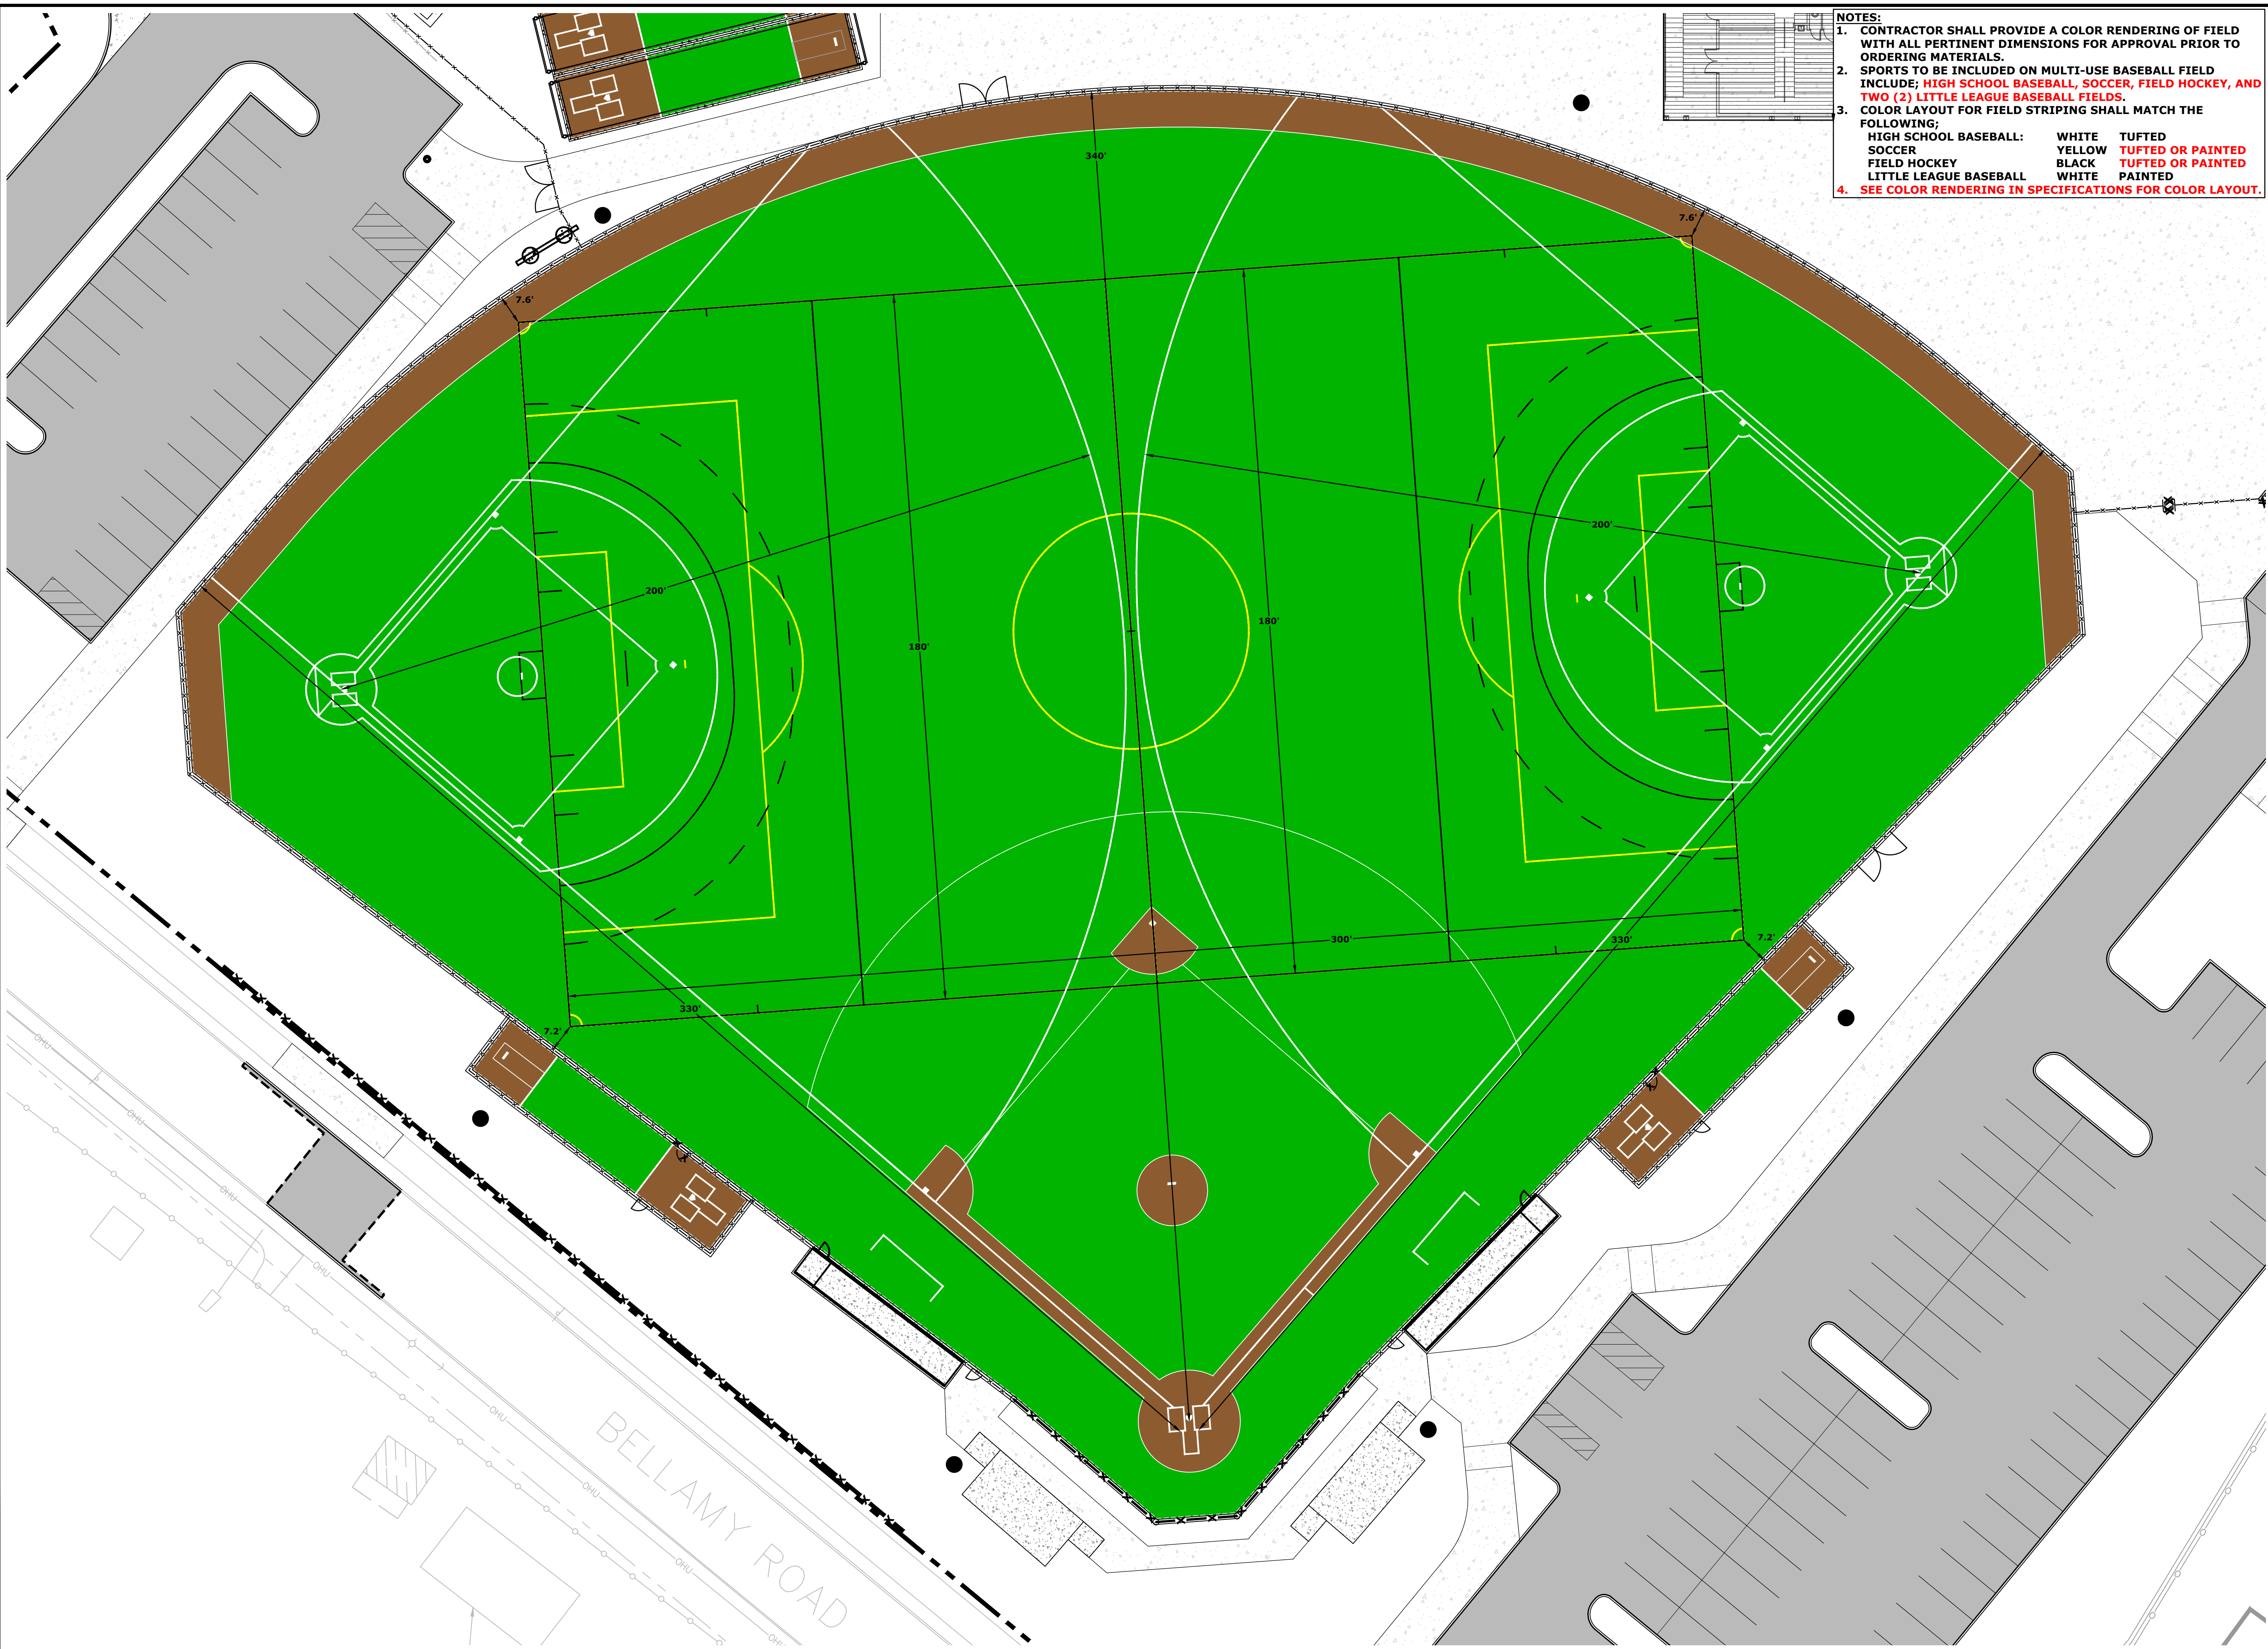

Dover High School Athletics Facility Project

The Dover School District, SAU #11

25 Alumni Drive
Dover, New Hampshire

MARK	DATE	DESCRIPTION
PROJECT NO:	D5085-0001	
DATE:		
FILE:	D5085-0001_C-DESIGN.DWG	
DRAWN BY:	CML	
CHECKED:	NAH	
APPROVED:	JEP	

SYNTHETIC MULTI-USE
BASEBALL FIELD LAYOUT
PLAN

SCALE: AS SHOWN

C-102.4

Last Save Date: October 24, 2024 10:54 AM By: CML
 Plot Date: Thursday, October 24, 2024 Plotted By: Craig M. Langton
 P&E File Location: P:\D5085 Dover School District\001 High School Athletic Complex\Drawings\AutoCAD\Sheet\Civil\D5085-0001_C-Design.dwg Layout Tab: Field-2