



COURT STREET  
CENTRAL AVENUE TO BOYLE STREET

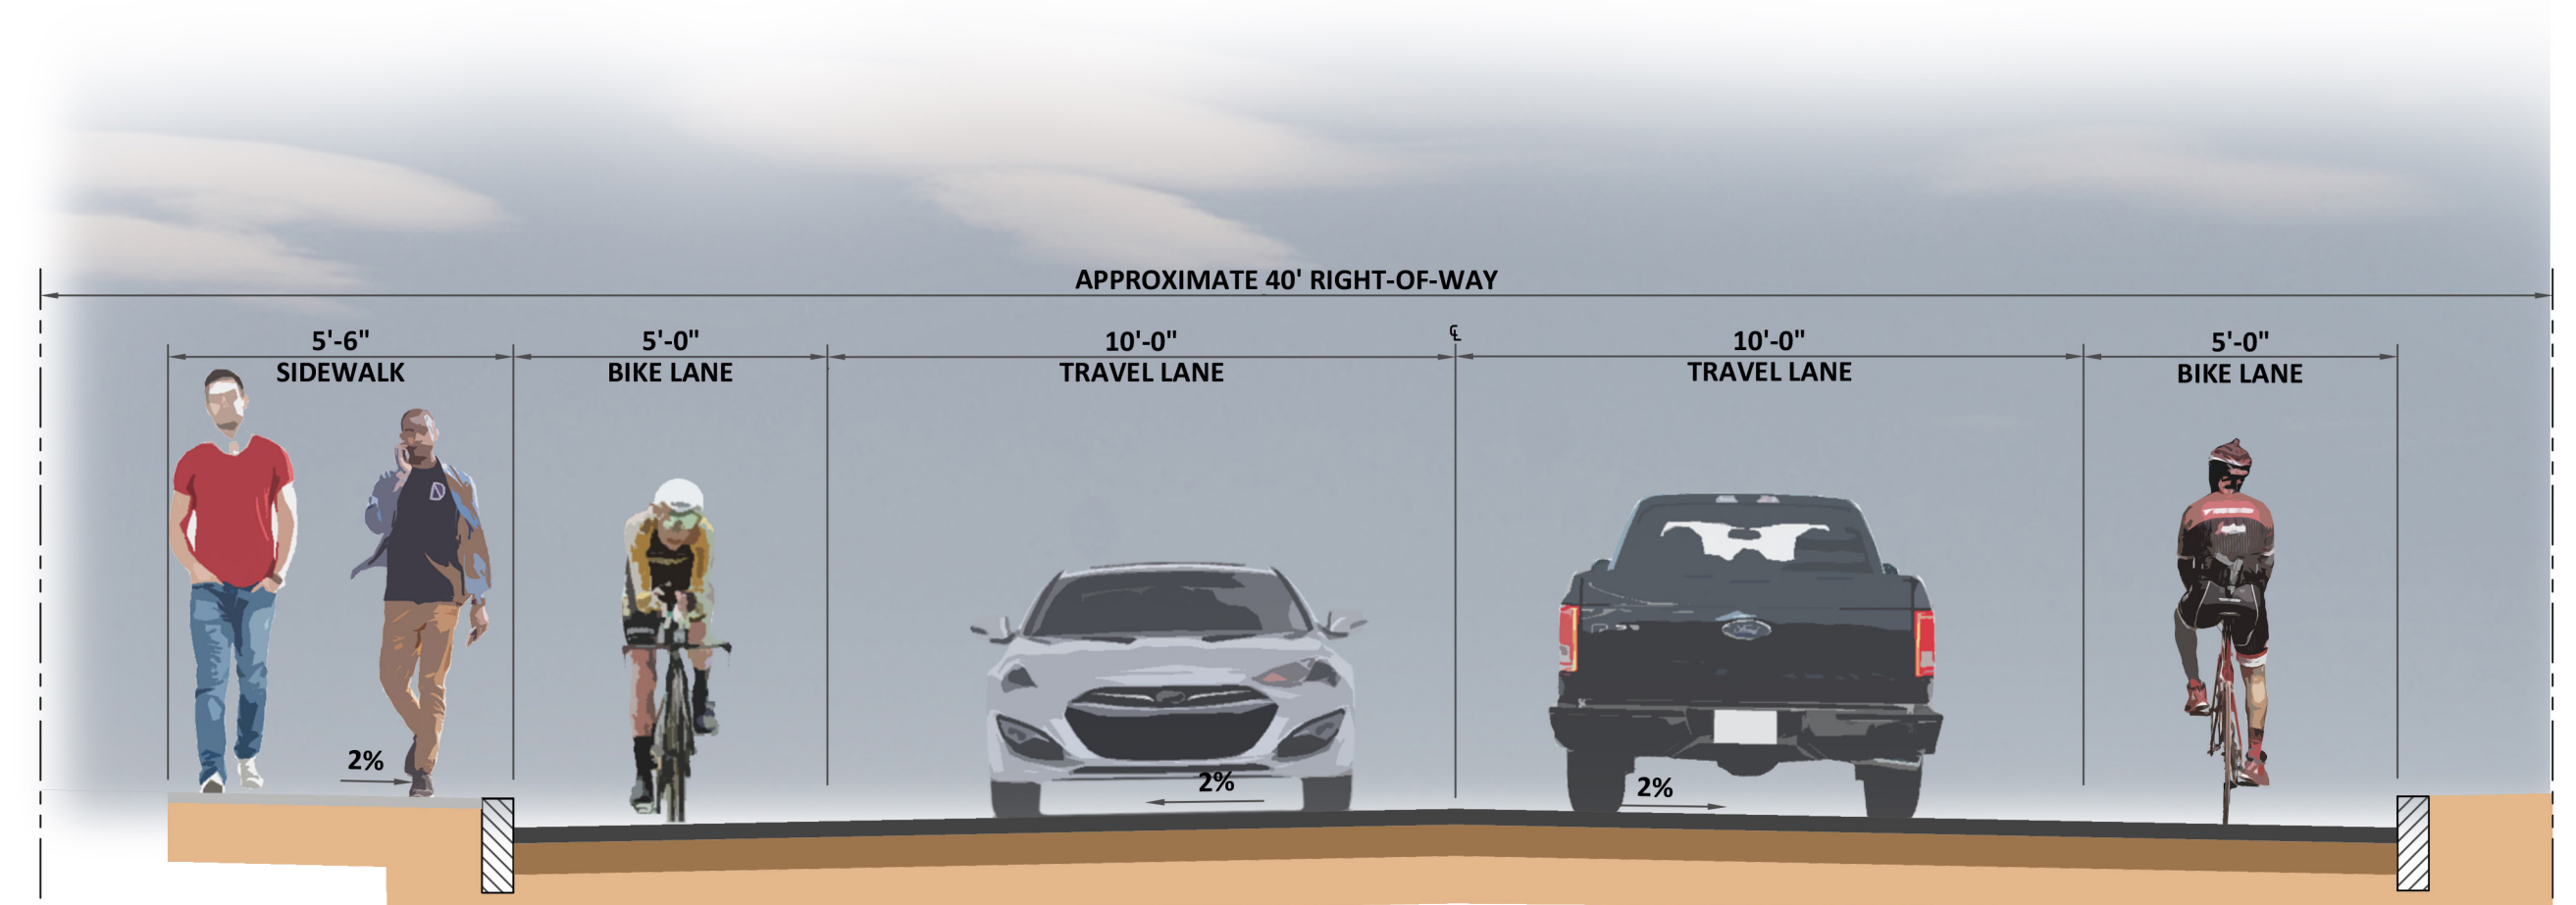


COURT STREET  
BOYLE STREET TO UNION STREET

**LEGEND**


- PROPOSED PAVEMENT
- PROPOSED SIDEWALK
- PROPOSED GREENSPACE

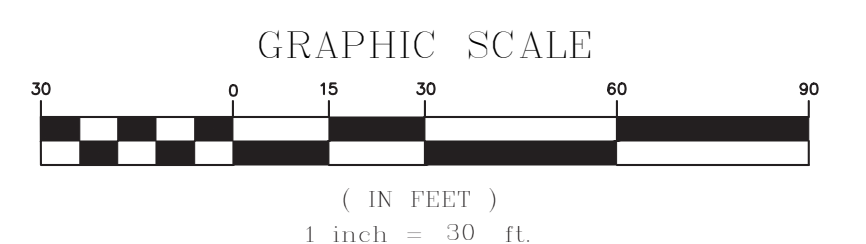



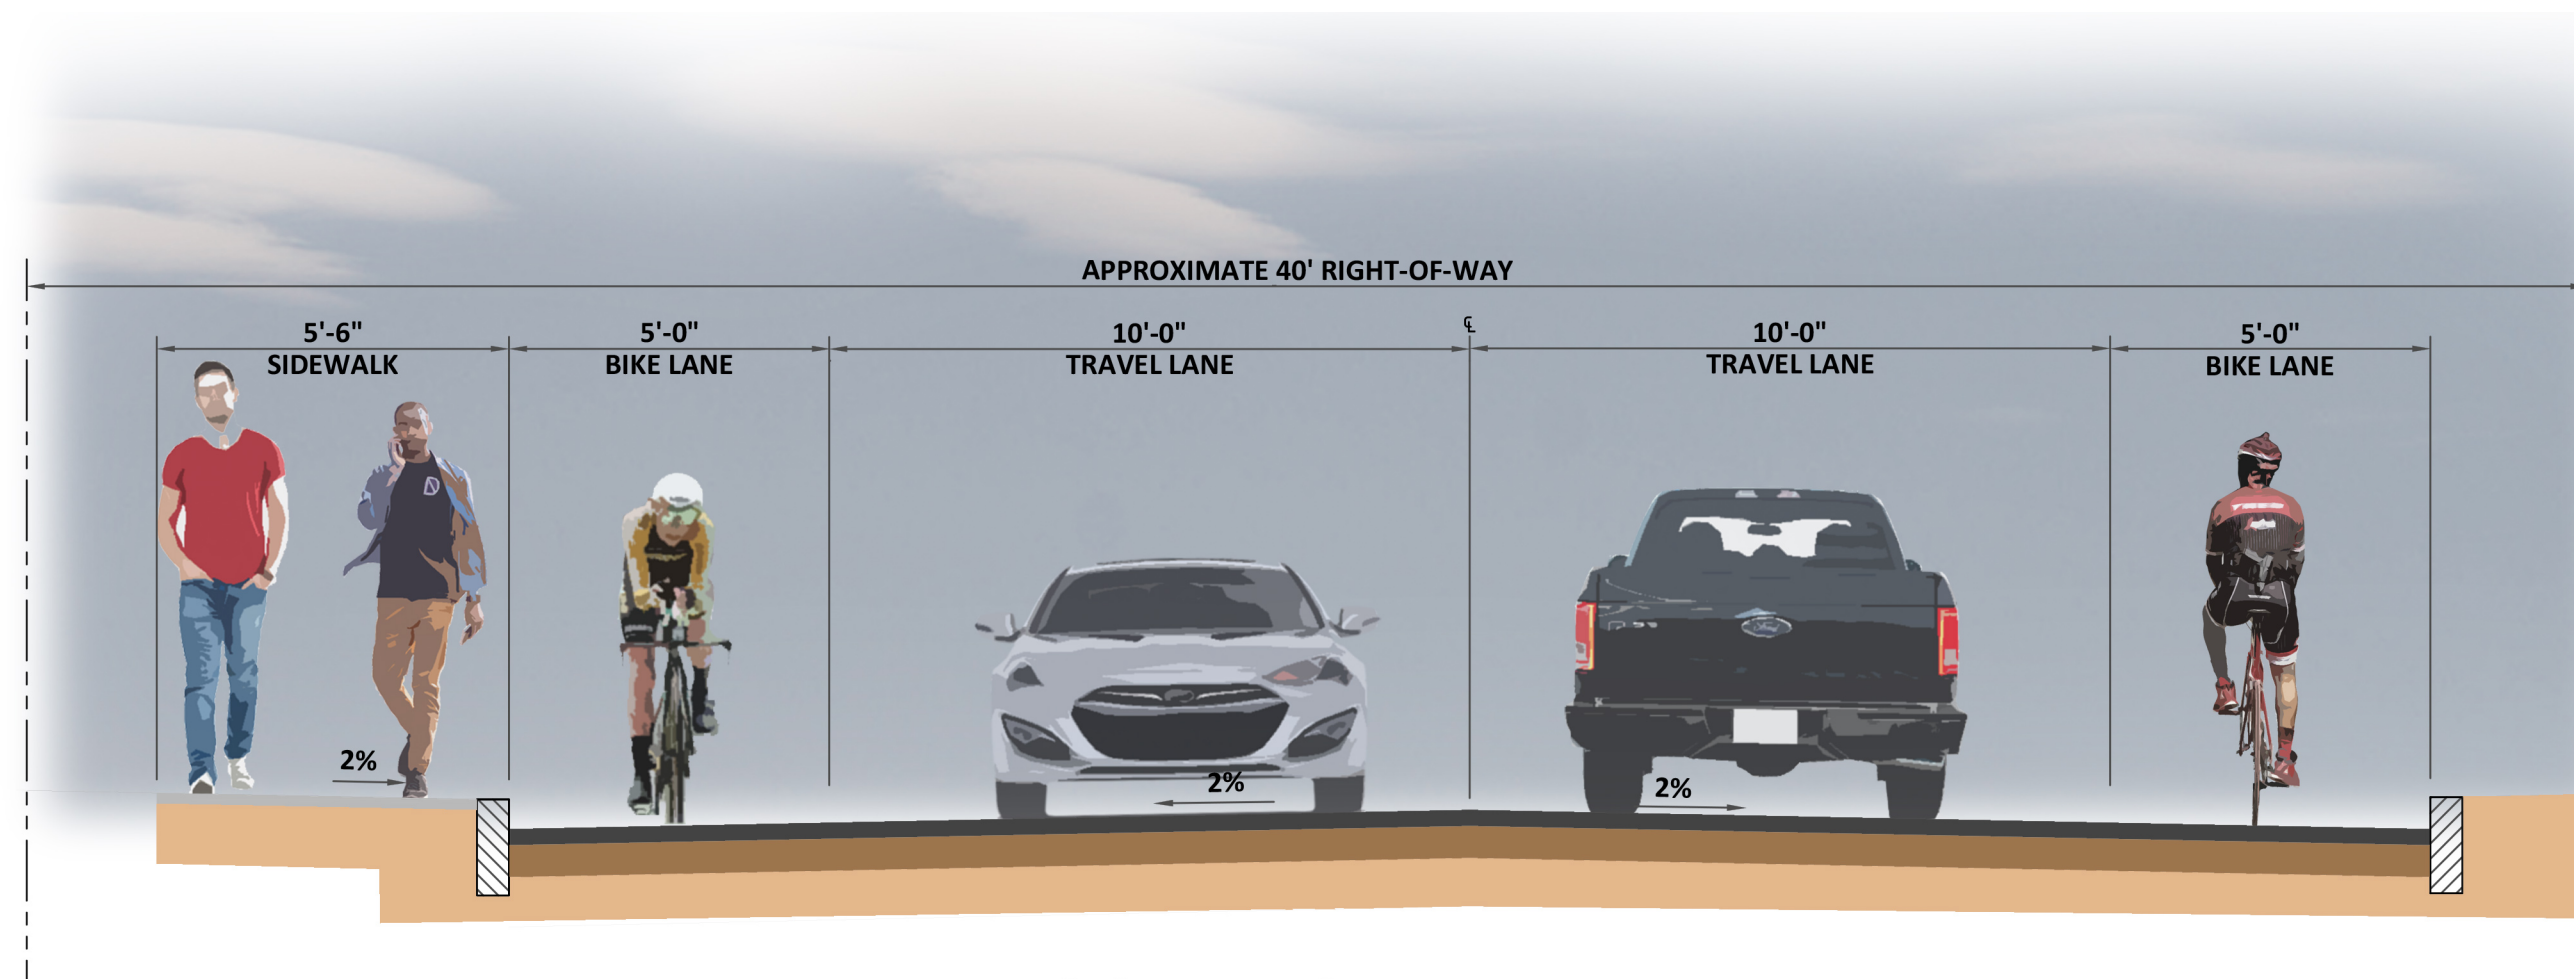


COURT STREET  
BOYLE STREET TO UNION STREET

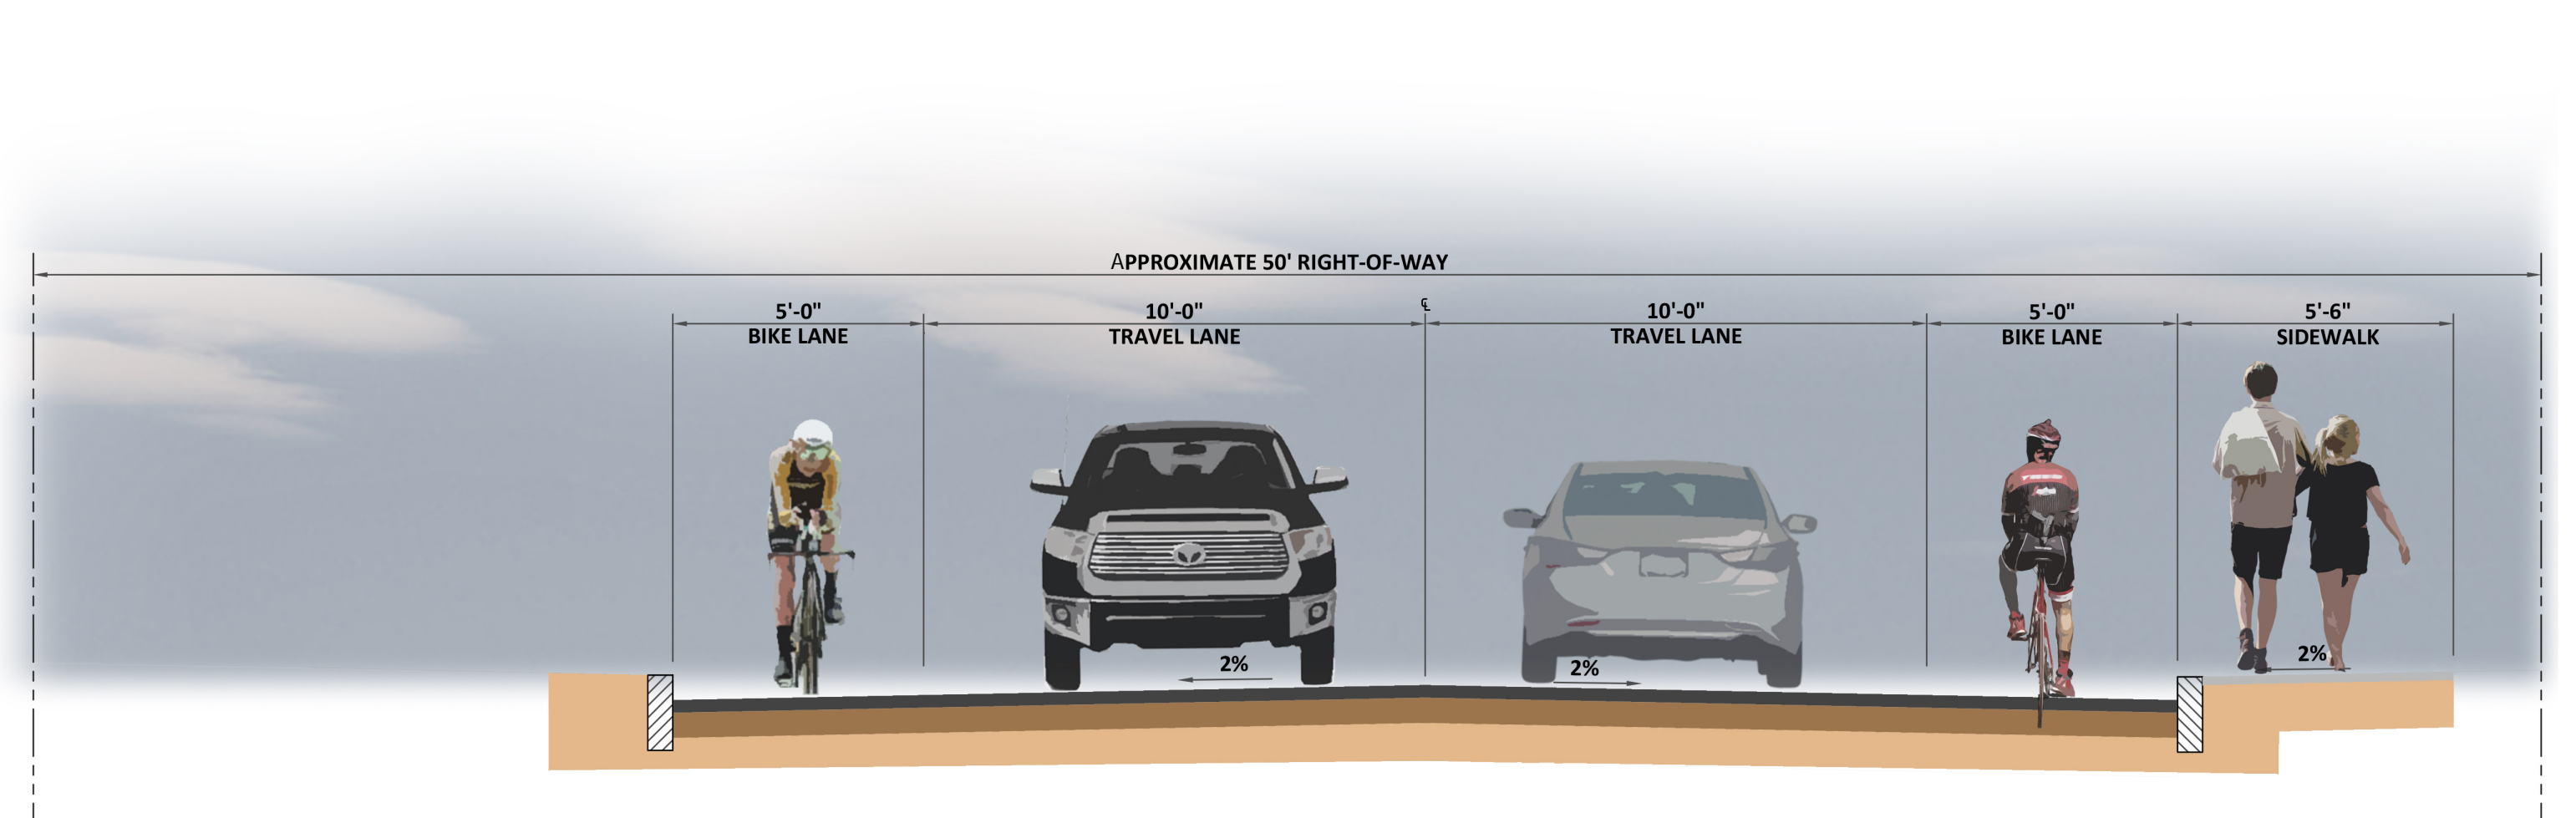



COURT STREET  
UNION STREET TO HUBBARD ROAD

**LEGEND**

- PROPOSED PAVEMENT
- PROPOSED SIDEWALK
- PROPOSED GREENSPACE

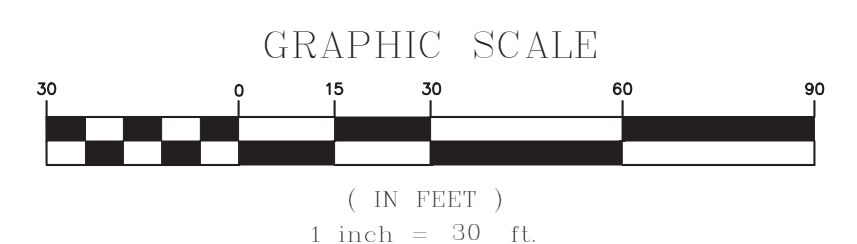




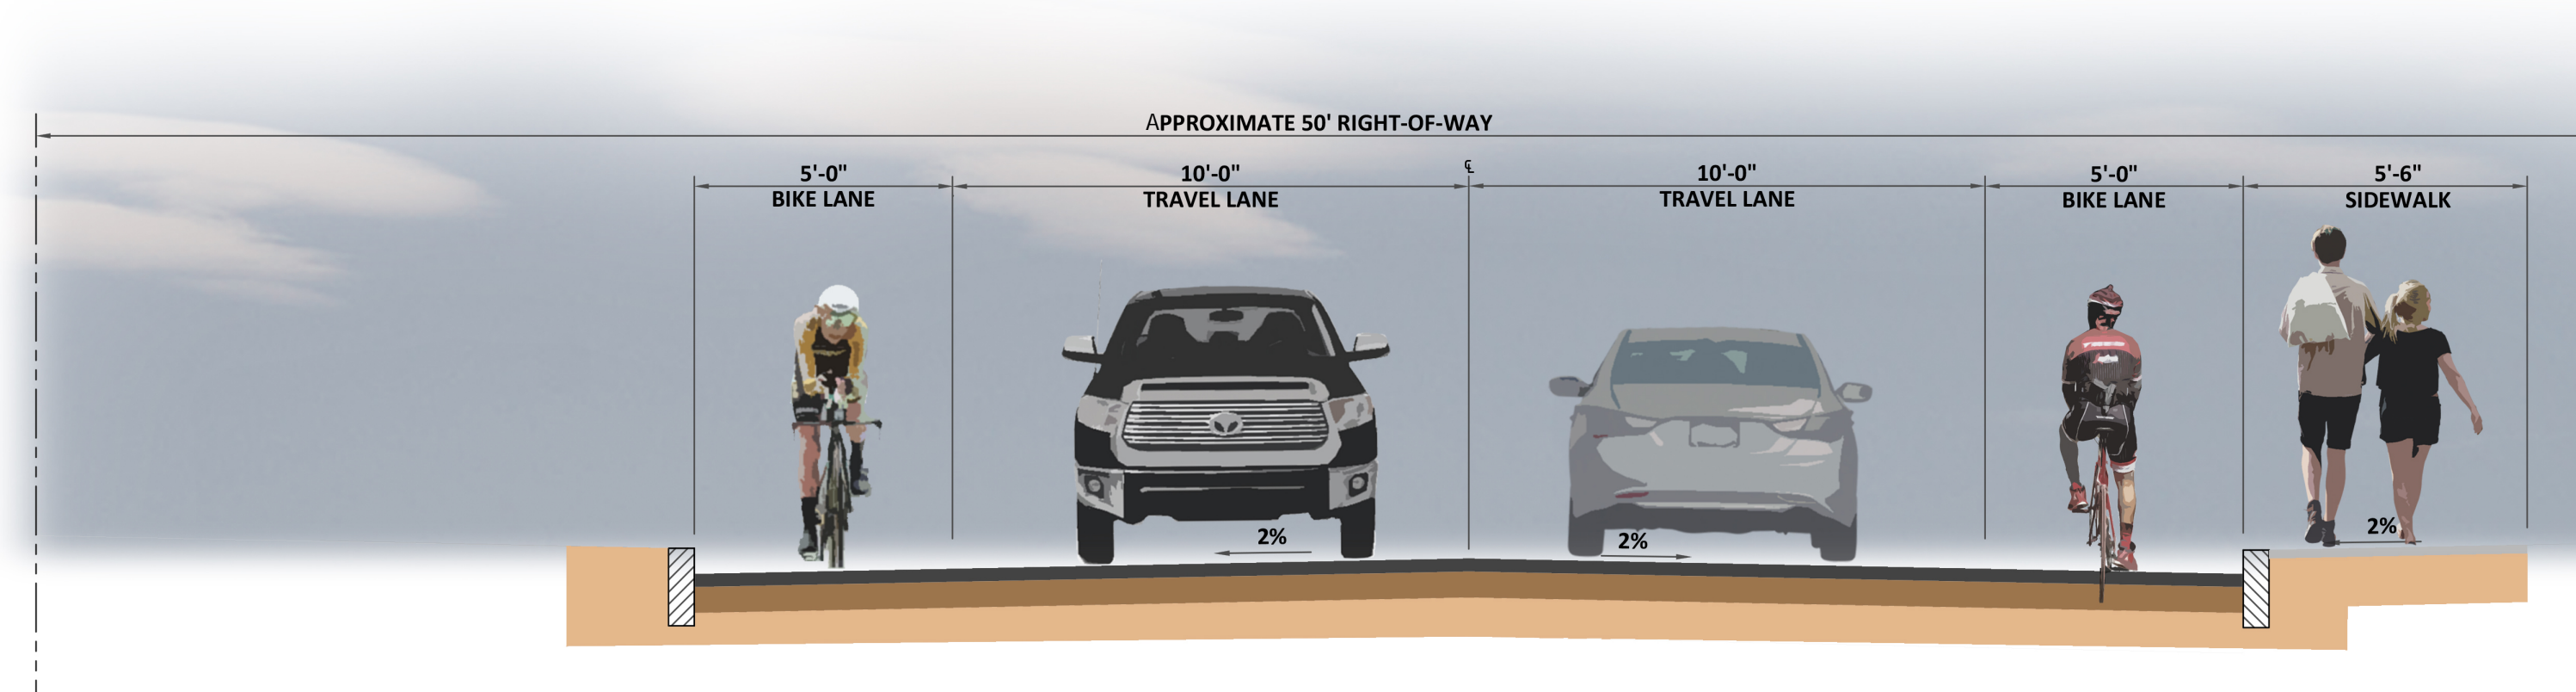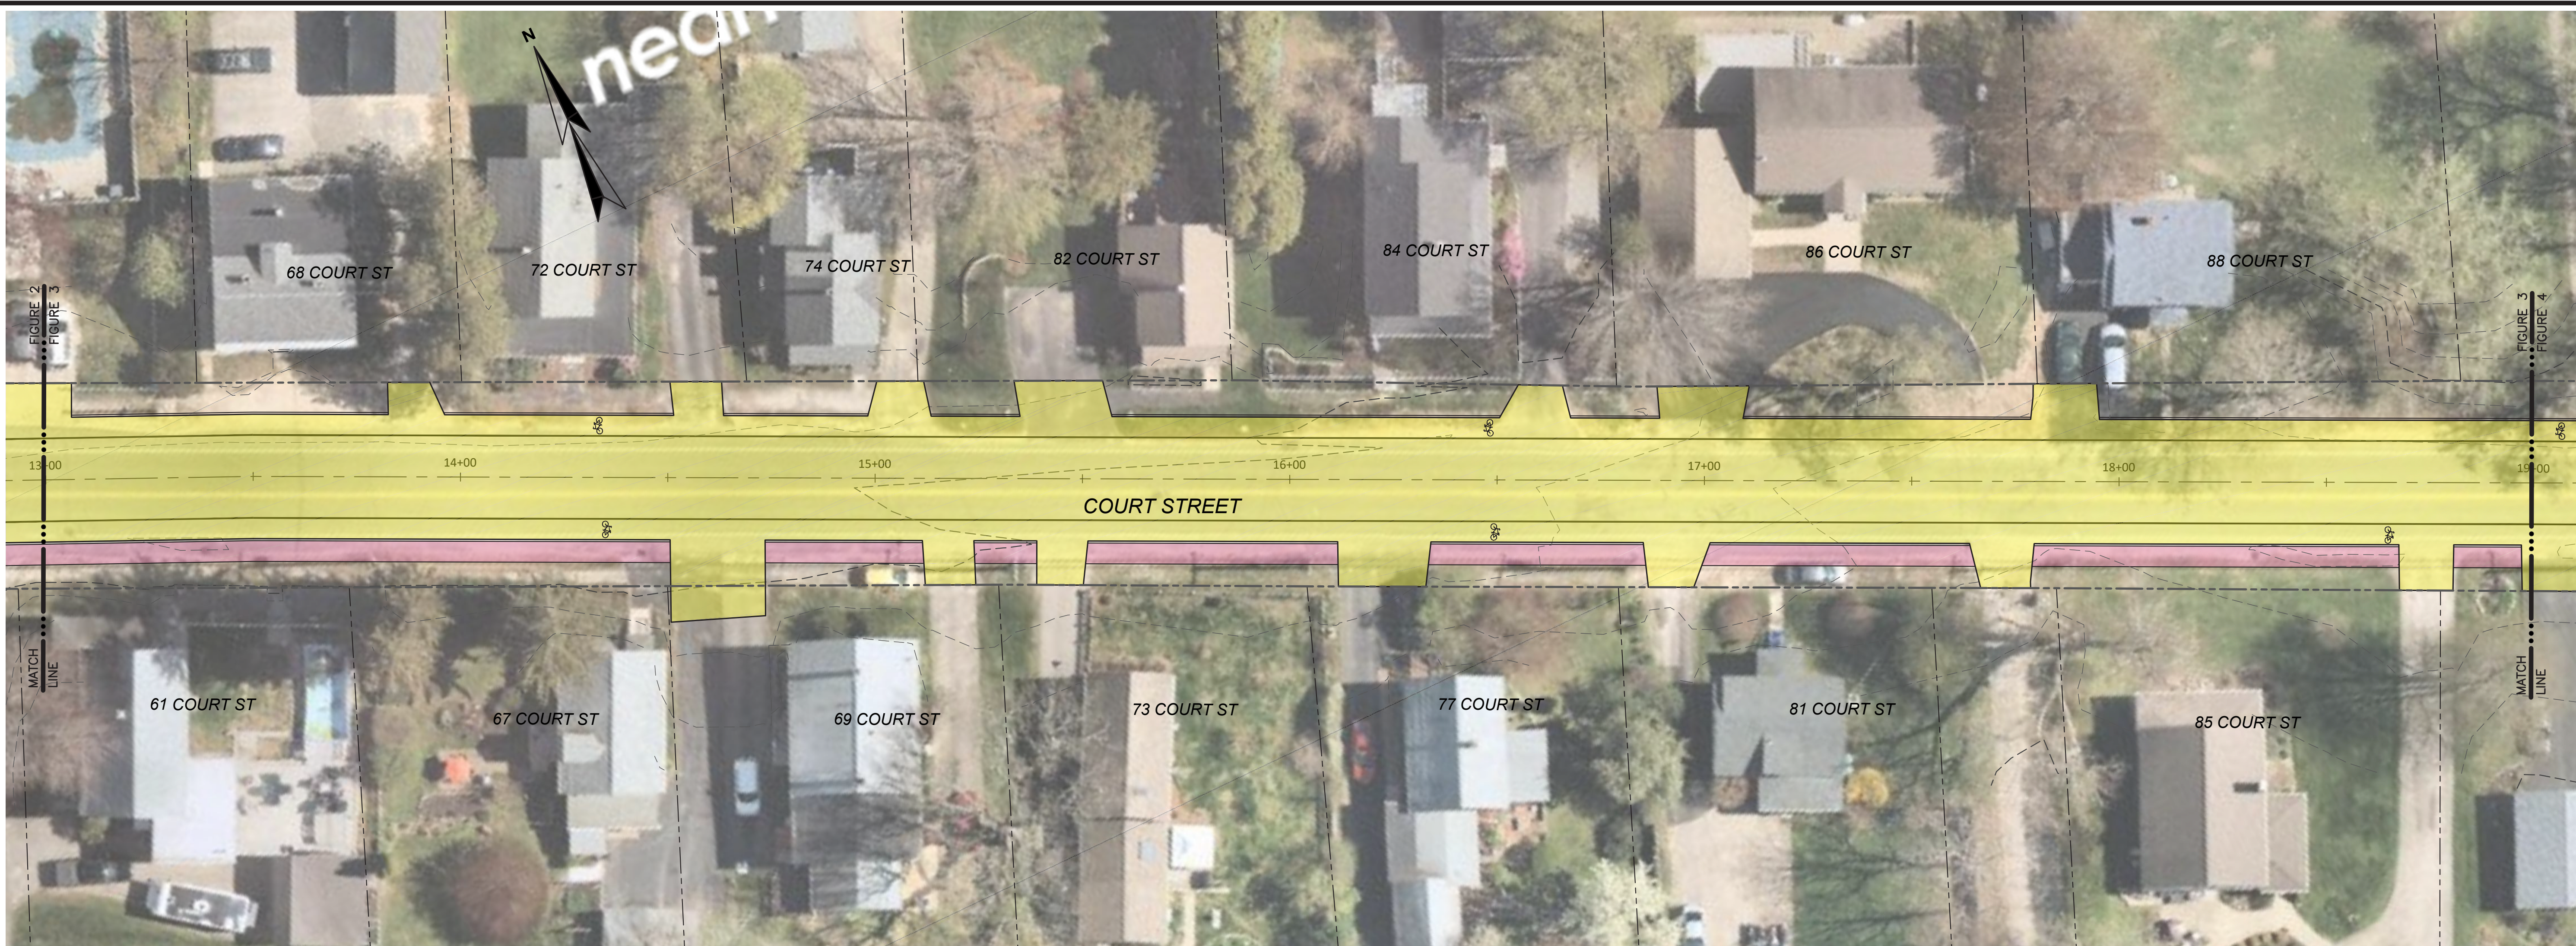



COURT STREET  
UNION STREET TO HUBBARD ROAD

**LEGEND**

- PROPOSED PAVEMENT
- PROPOSED SIDEWALK
- PROPOSED GREENSPACE

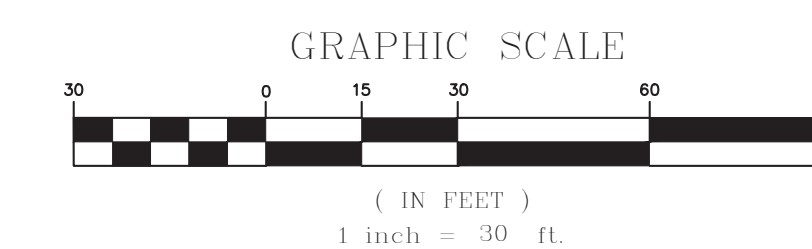




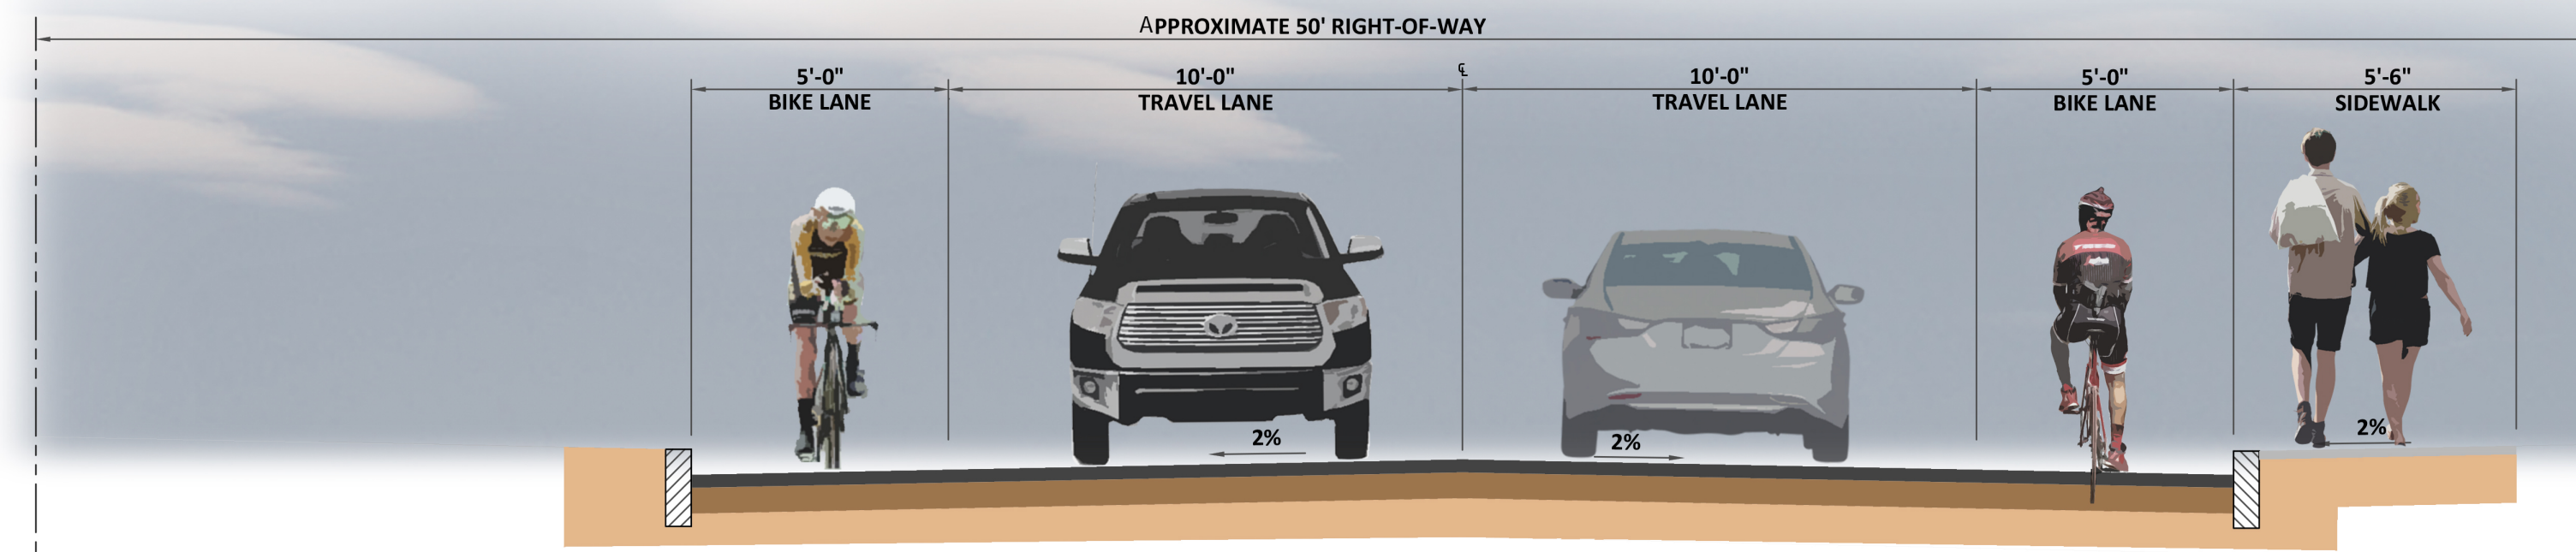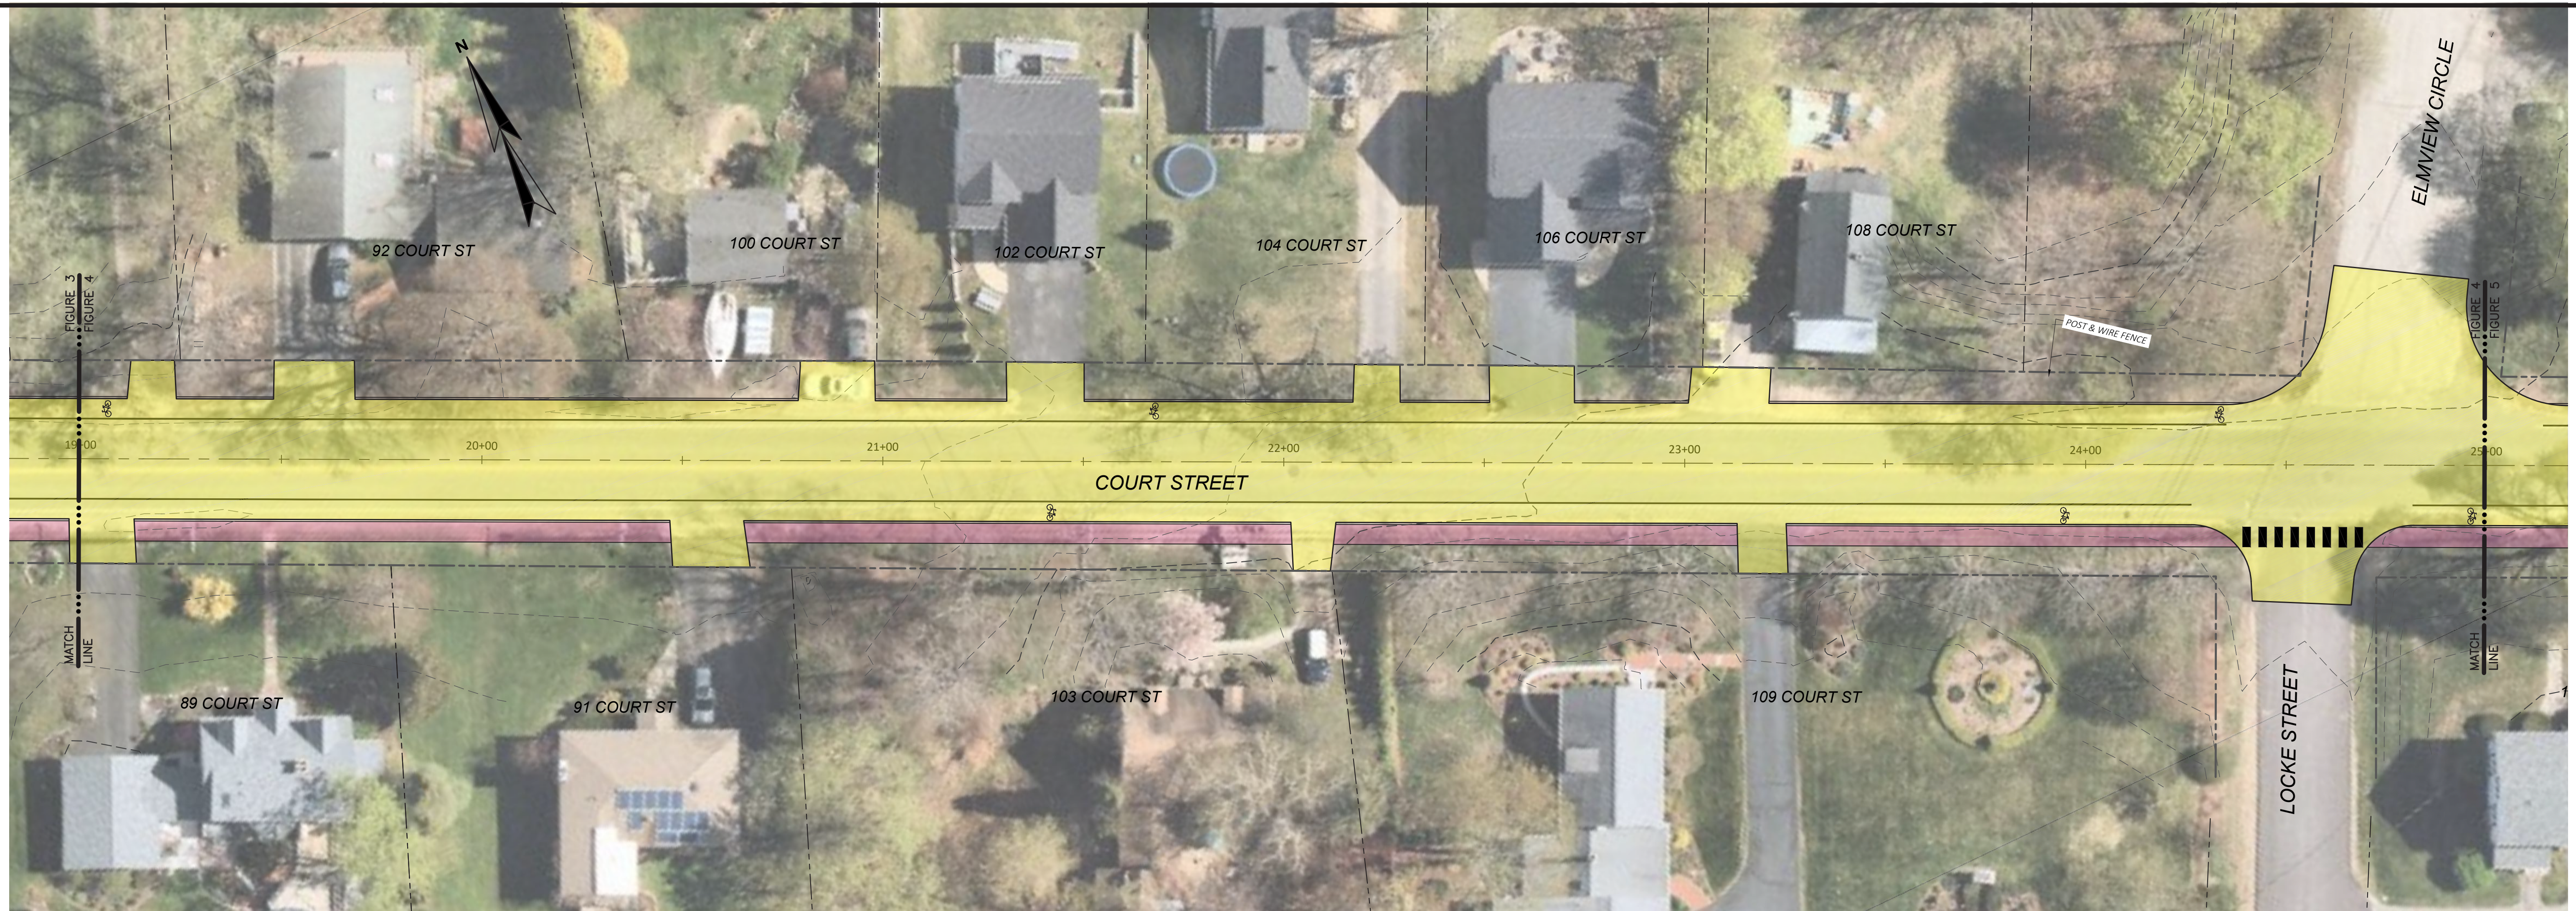

COURT STREET  
UNION STREET TO HUBBARD ROAD



**LEGEND**

- PROPOSED PAVEMENT
- PROPOSED SIDEWALK
- PROPOSED GREENSPACE

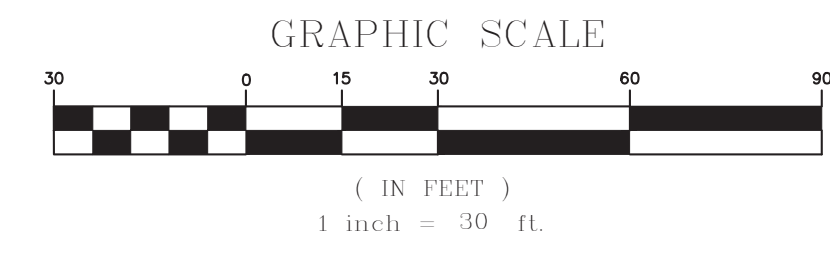

JULY 2022




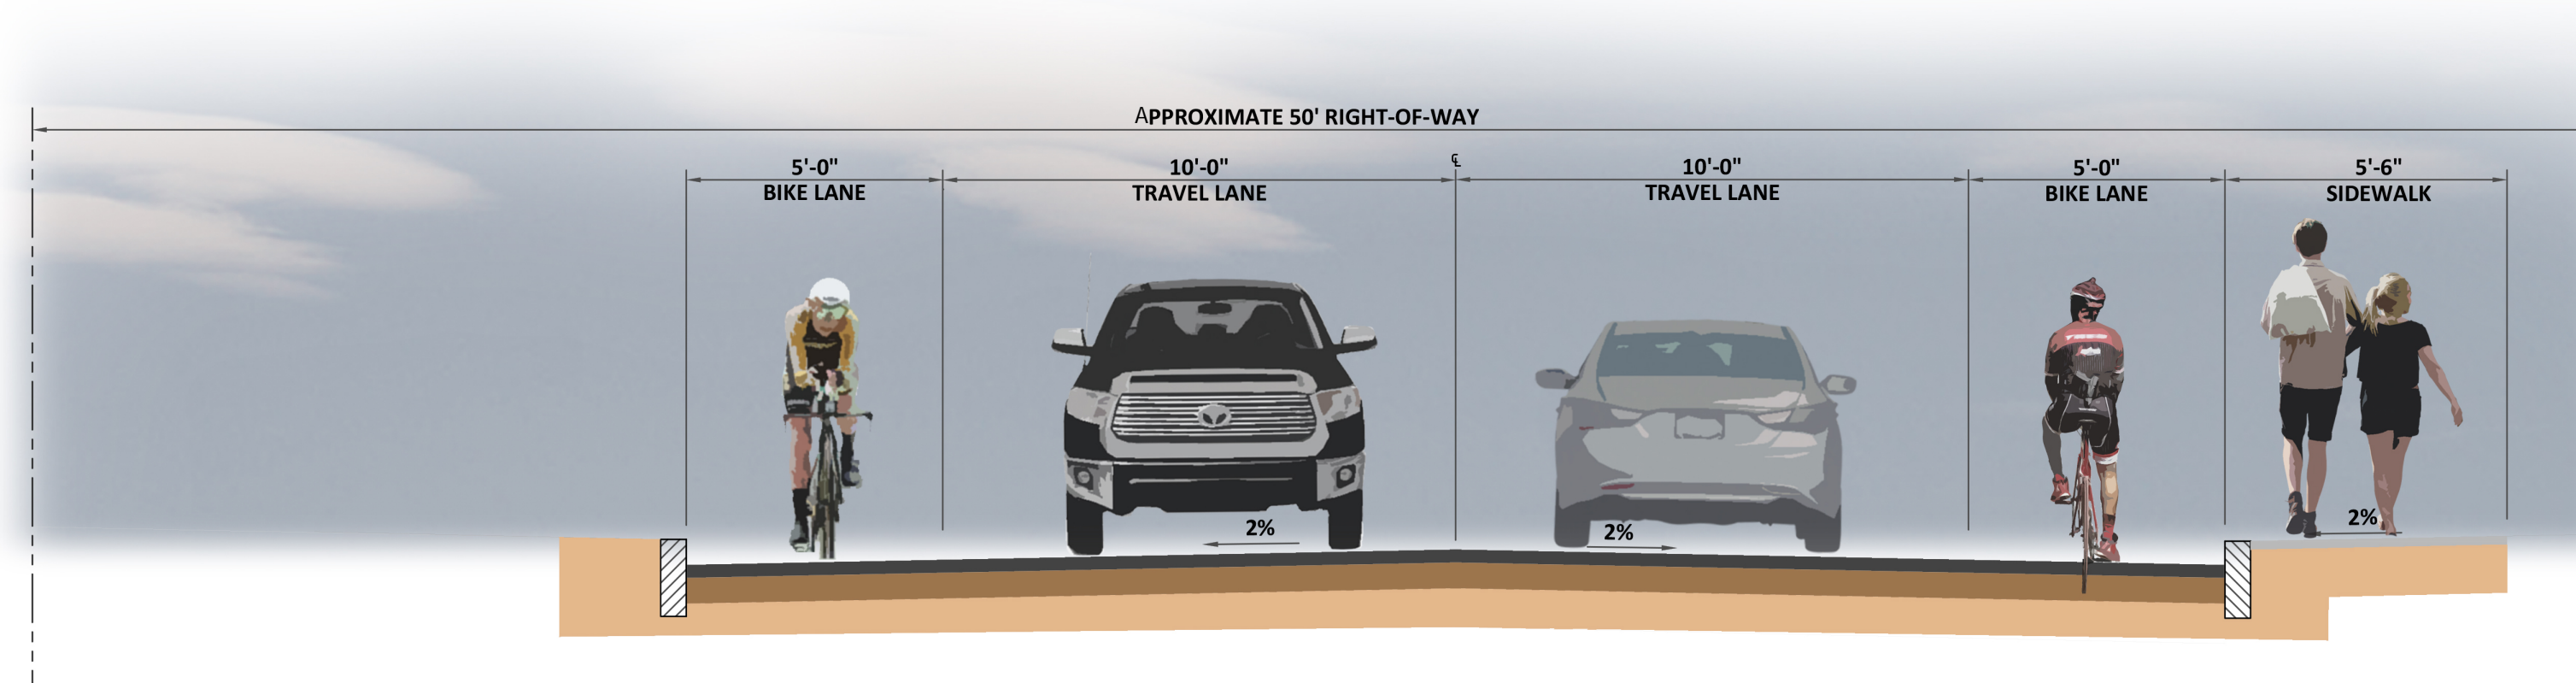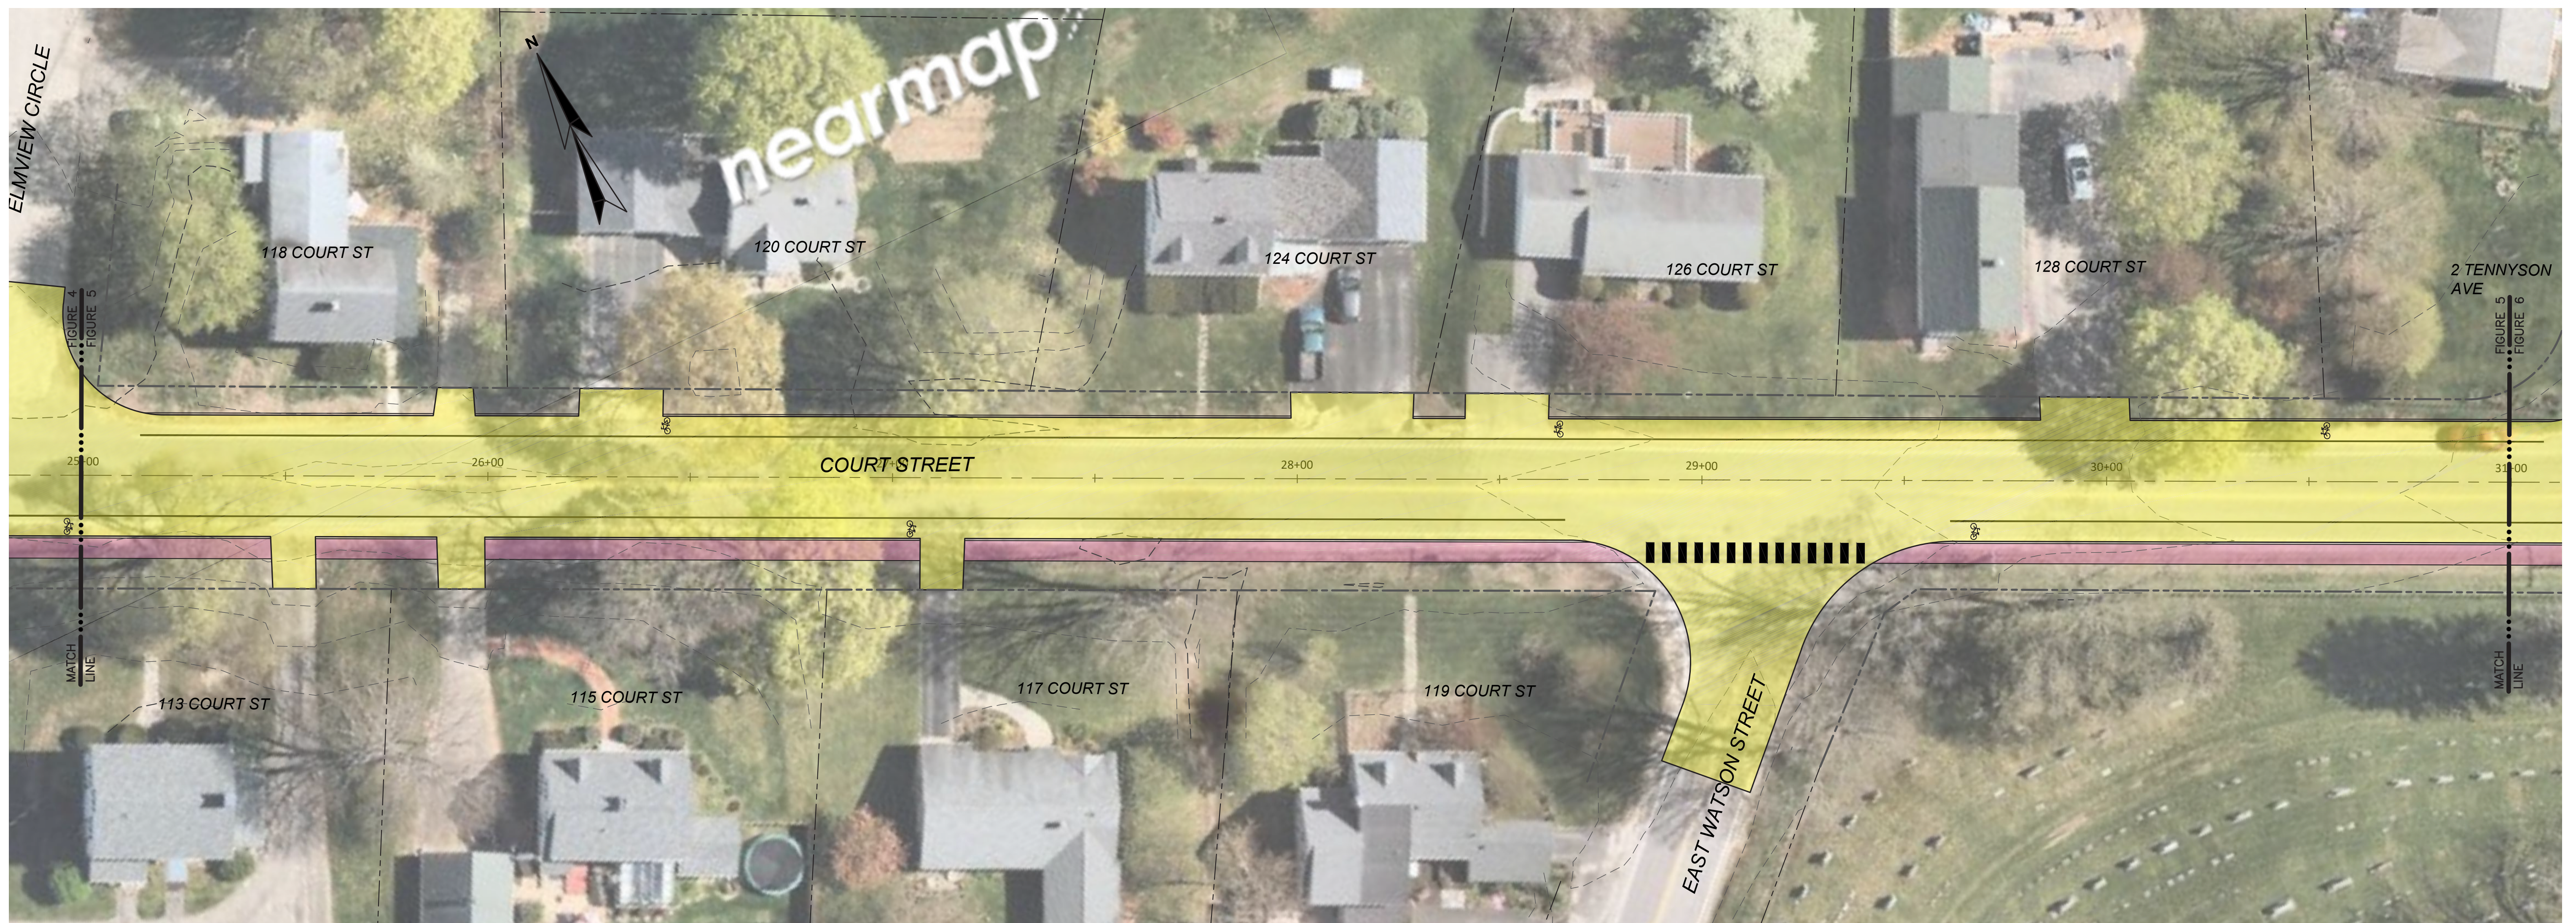

COURT STREET  
UNION STREET TO HUBBARD ROAD


**LEGEND**

- PROPOSED PAVEMENT
- PROPOSED SIDEWALK
- PROPOSED GREENSPACE

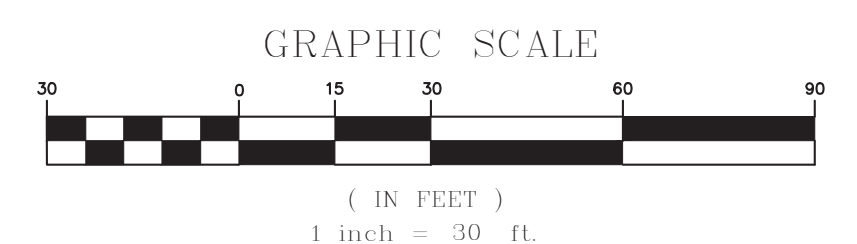

JULY 2022




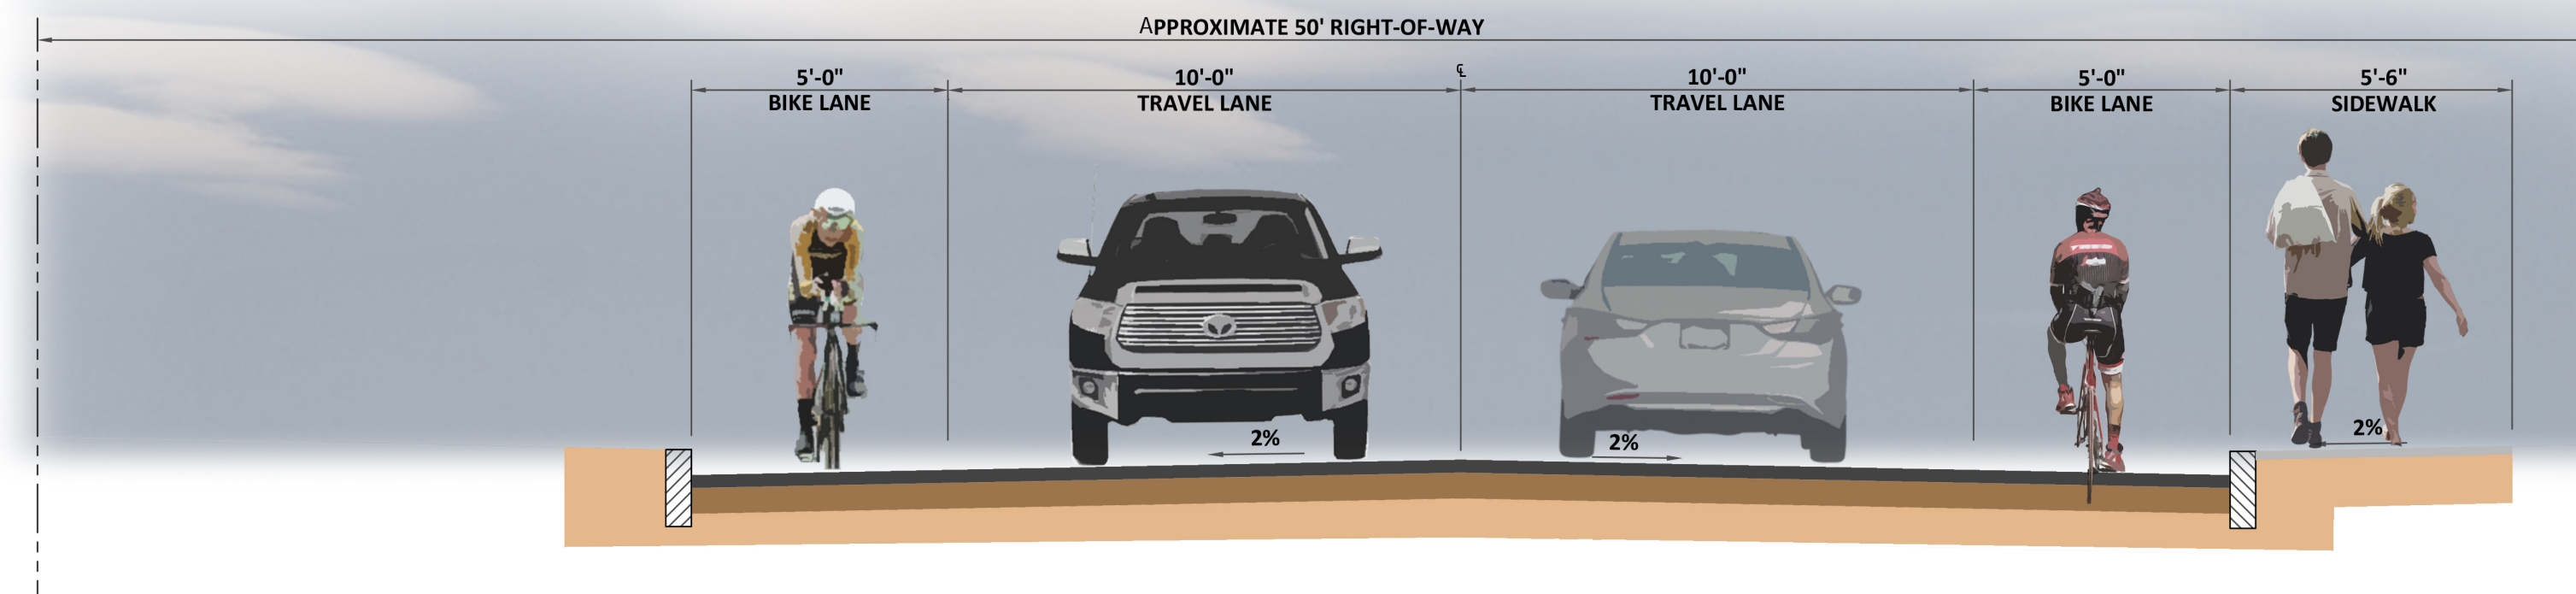

COURT STREET  
UNION STREET TO HUBBARD ROAD



**LEGEND**

- PROPOSED PAVEMENT
- PROPOSED SIDEWALK
- PROPOSED GREENSPACE

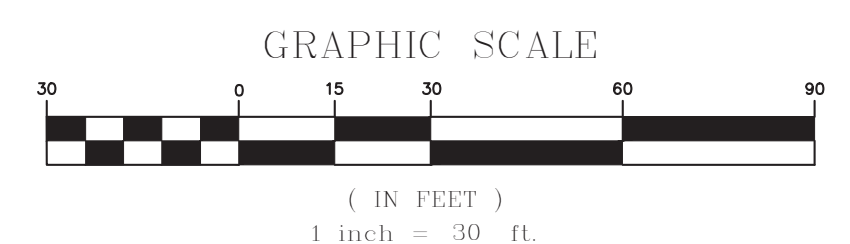

JULY 2022




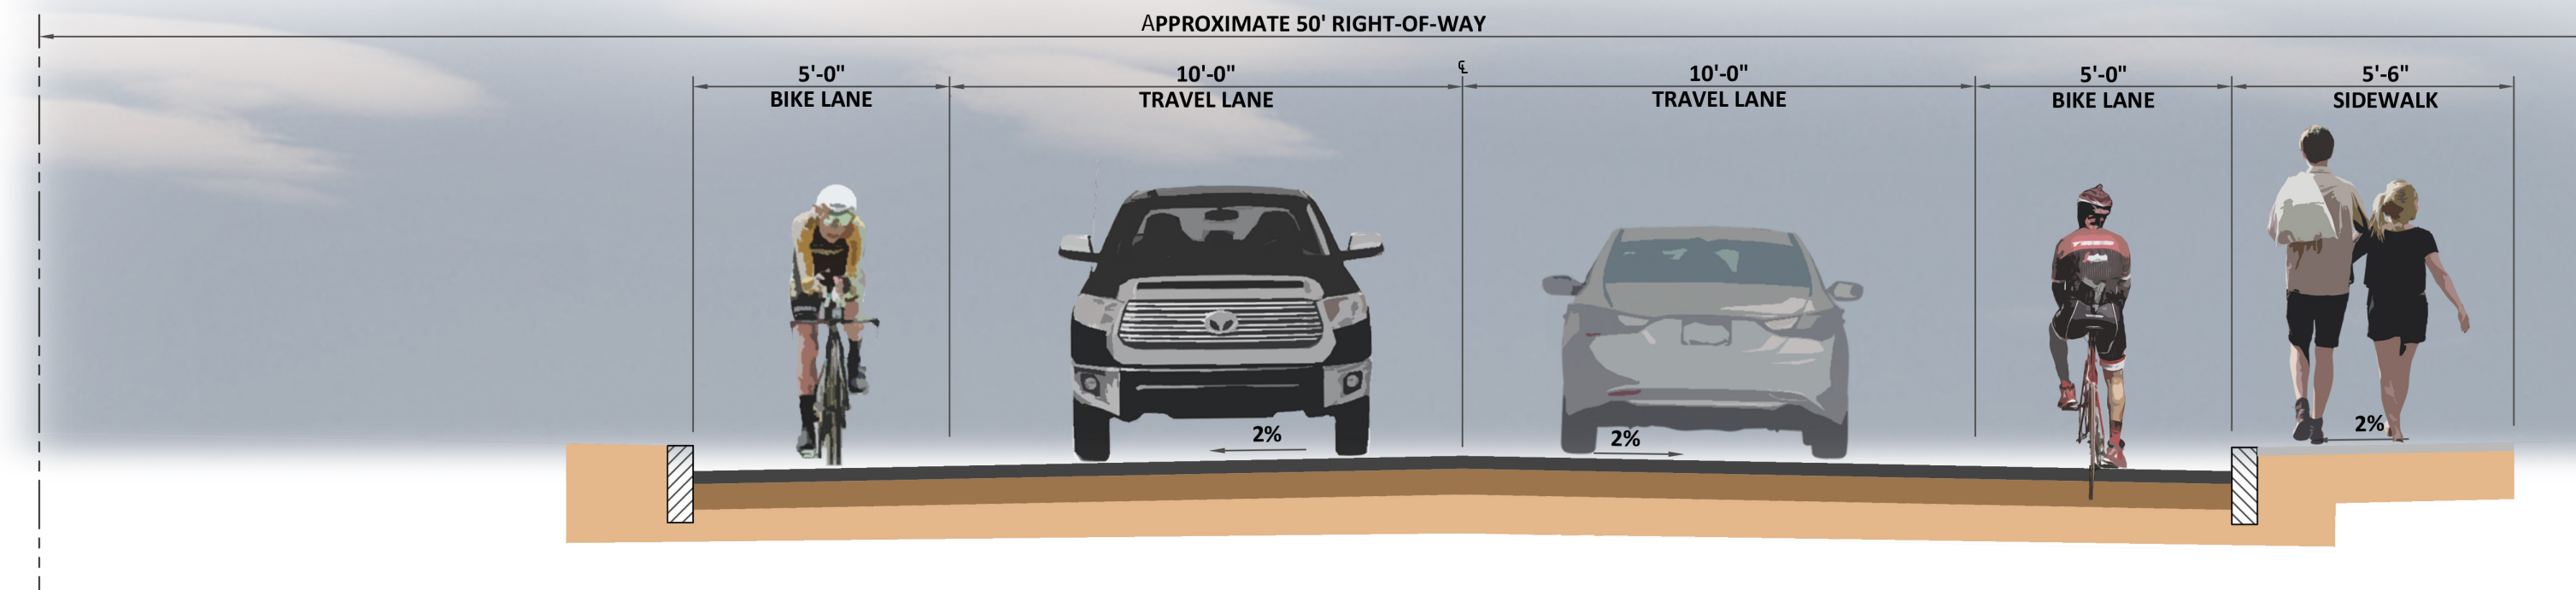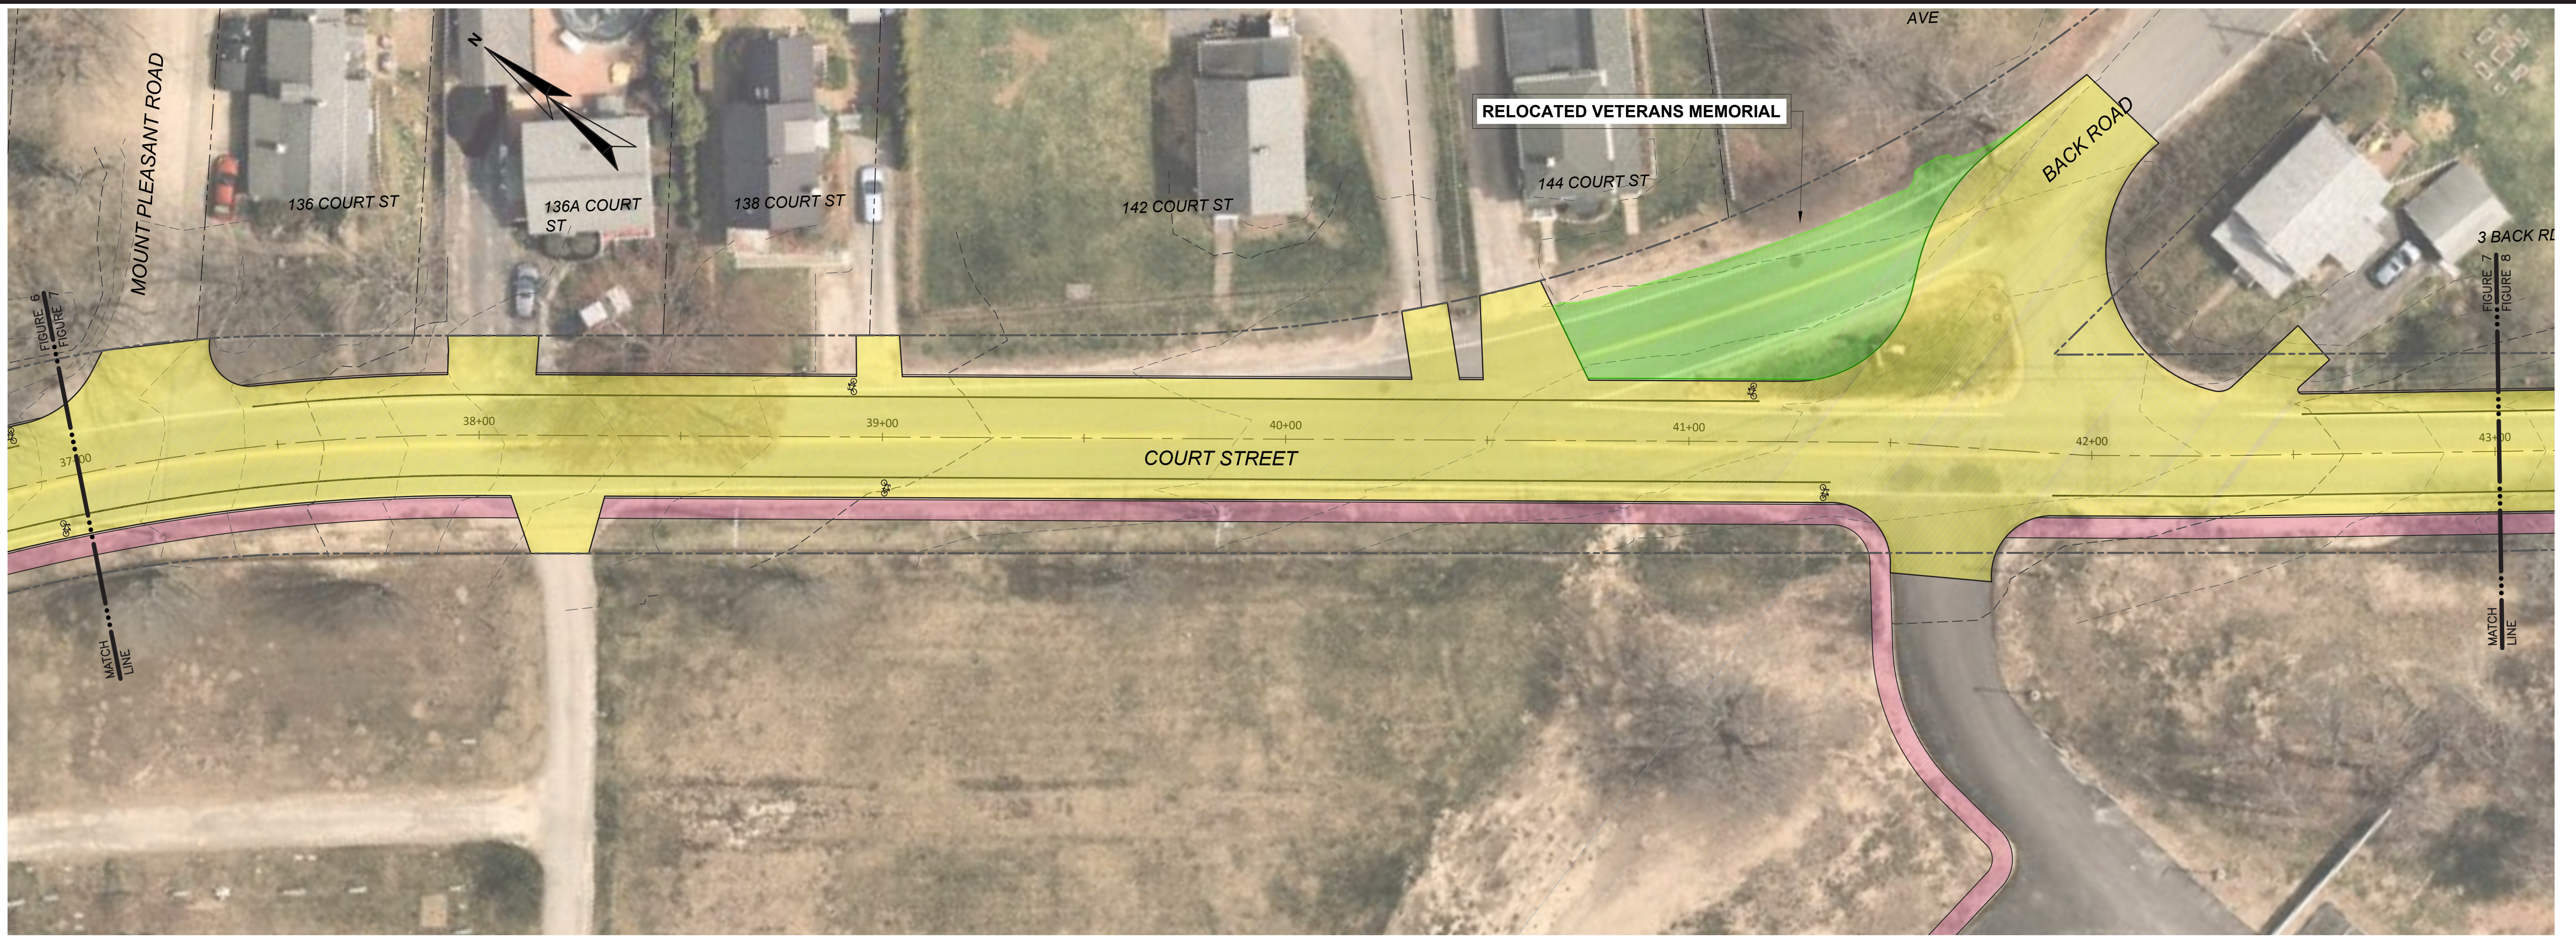

COURT STREET  
UNION STREET TO HUBBARD ROAD



**LEGEND**

- PROPOSED PAVEMENT
- PROPOSED SIDEWALK
- PROPOSED GREENSPACE

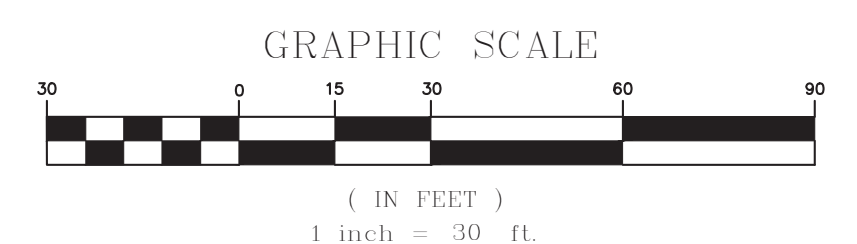


JULY 2022



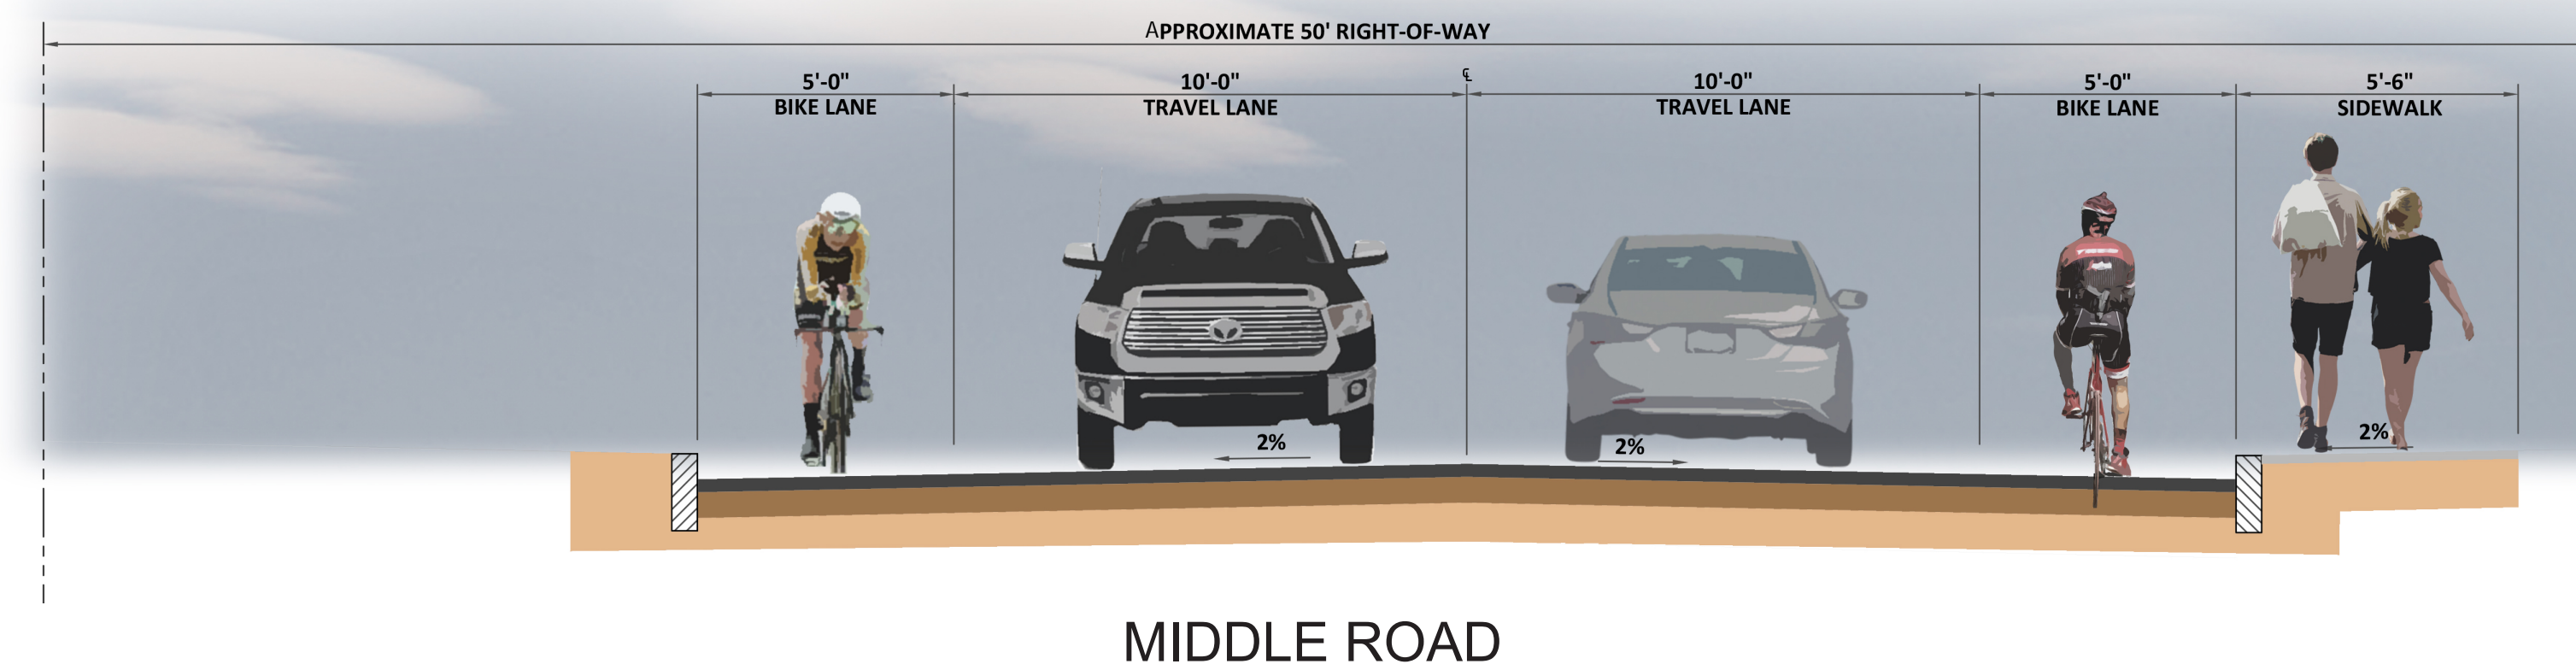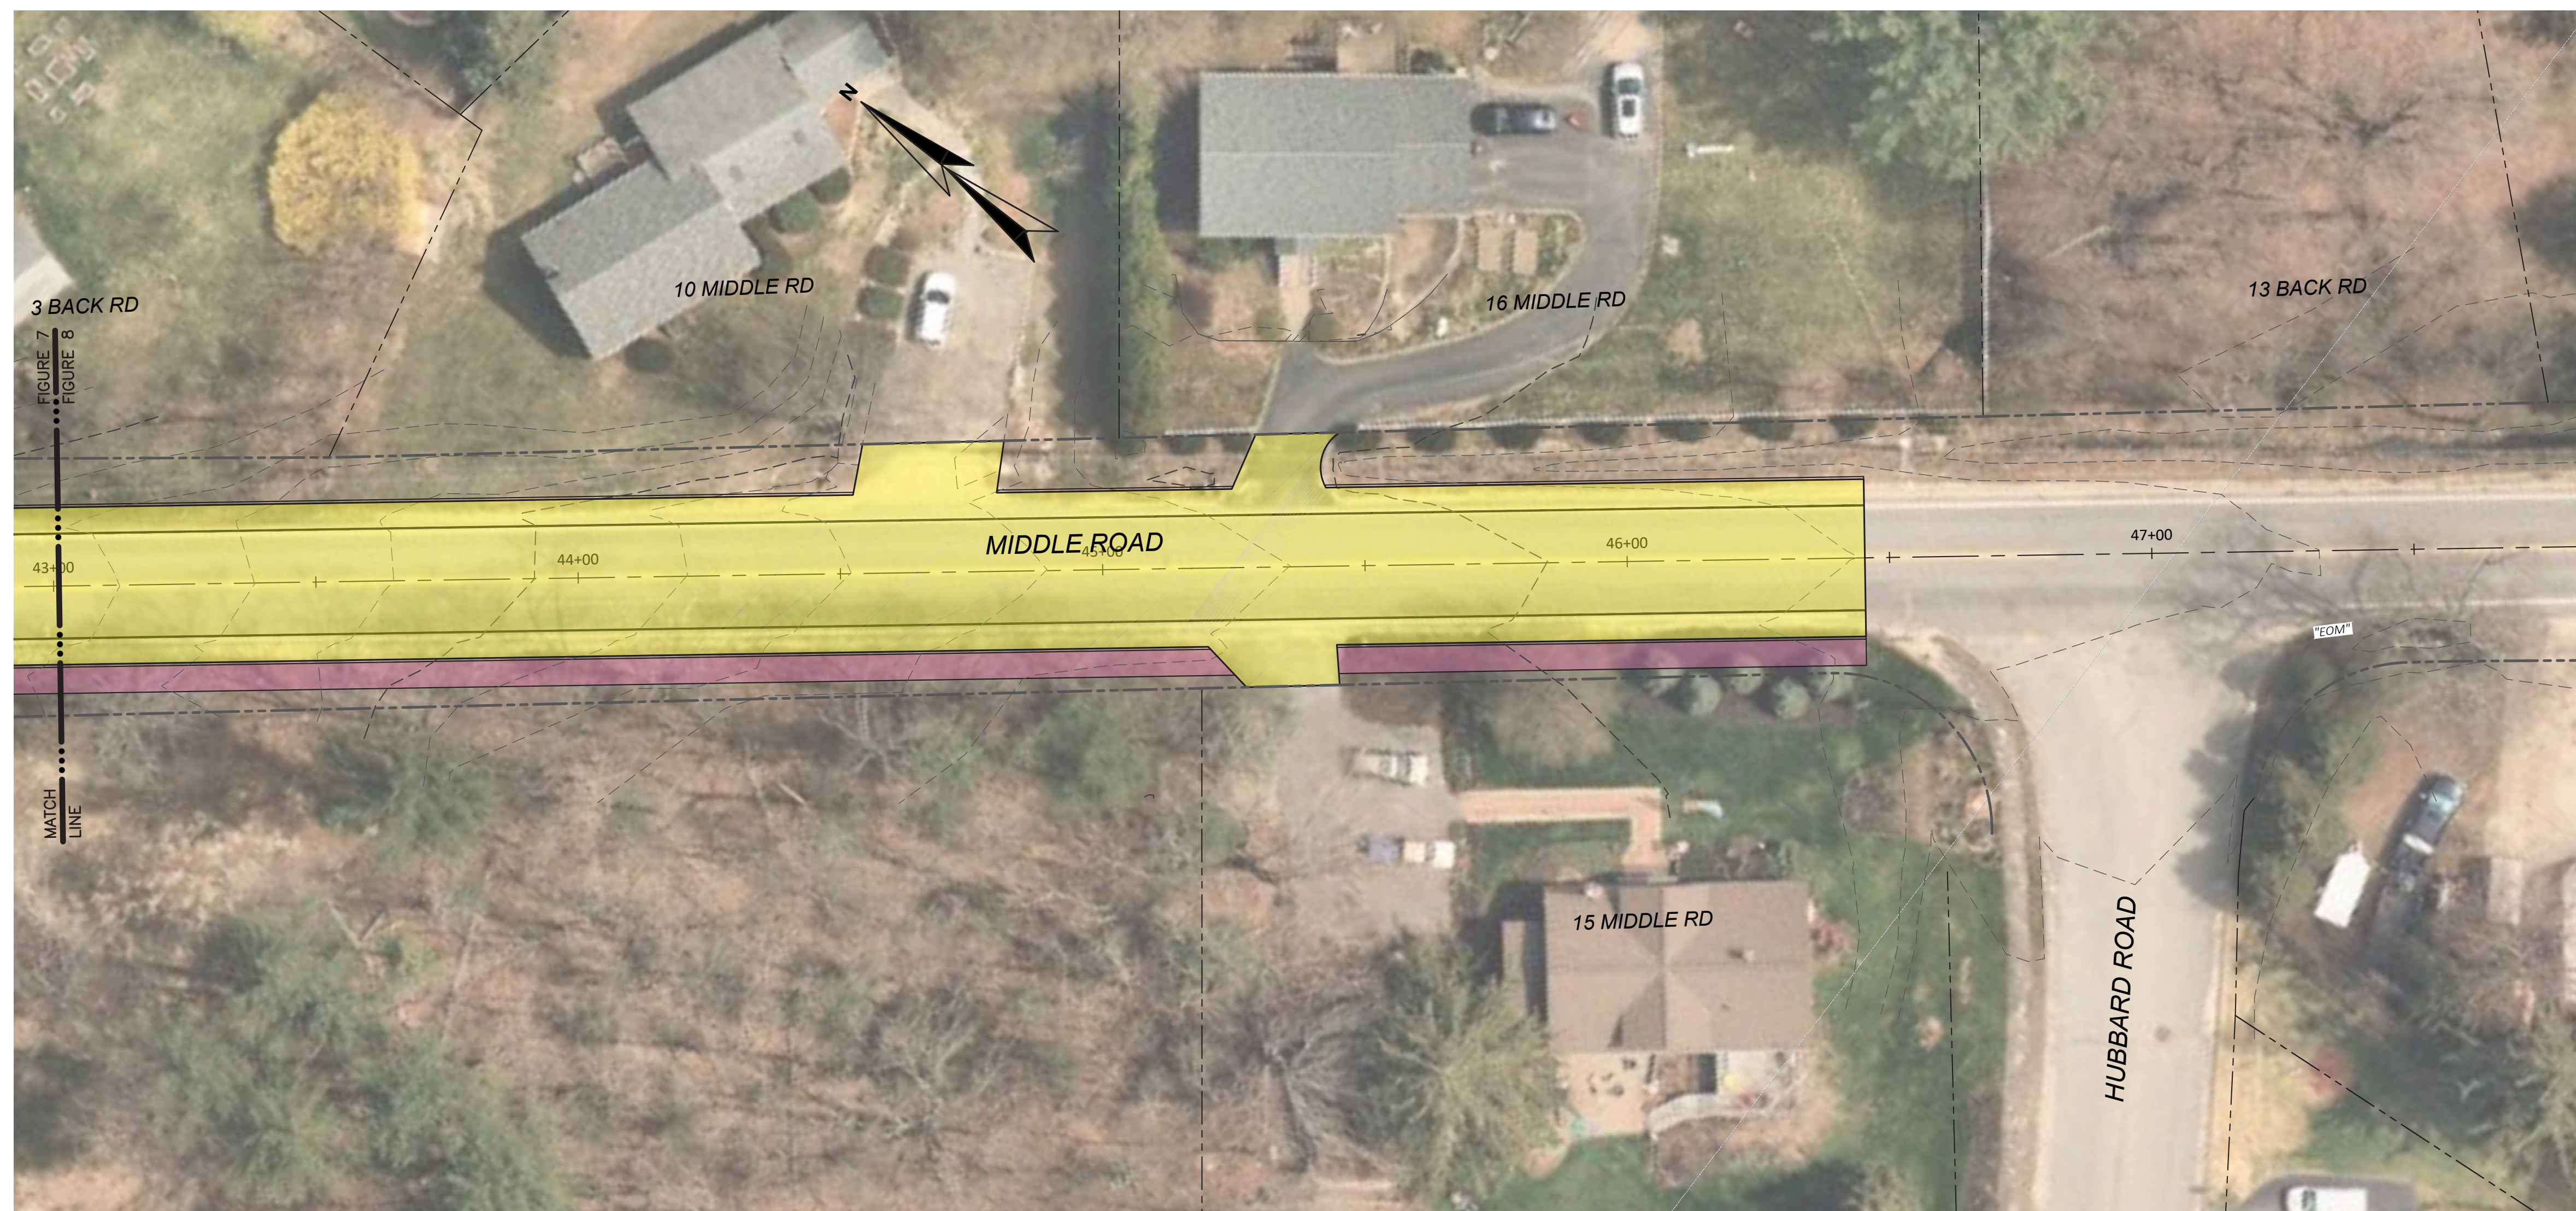

MIDDLE ROAD

- LEGEND**
- PROPOSED PAVEMENT
  - PROPOSED SIDEWALK
  - PROPOSED GREENSPACE

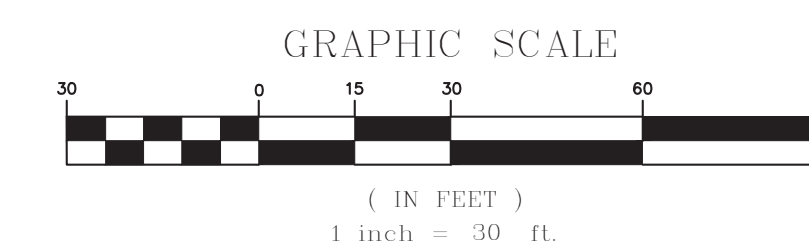

JULY 2022