



COURT STREET  
CENTRAL AVENUE TO BOYLE STREET

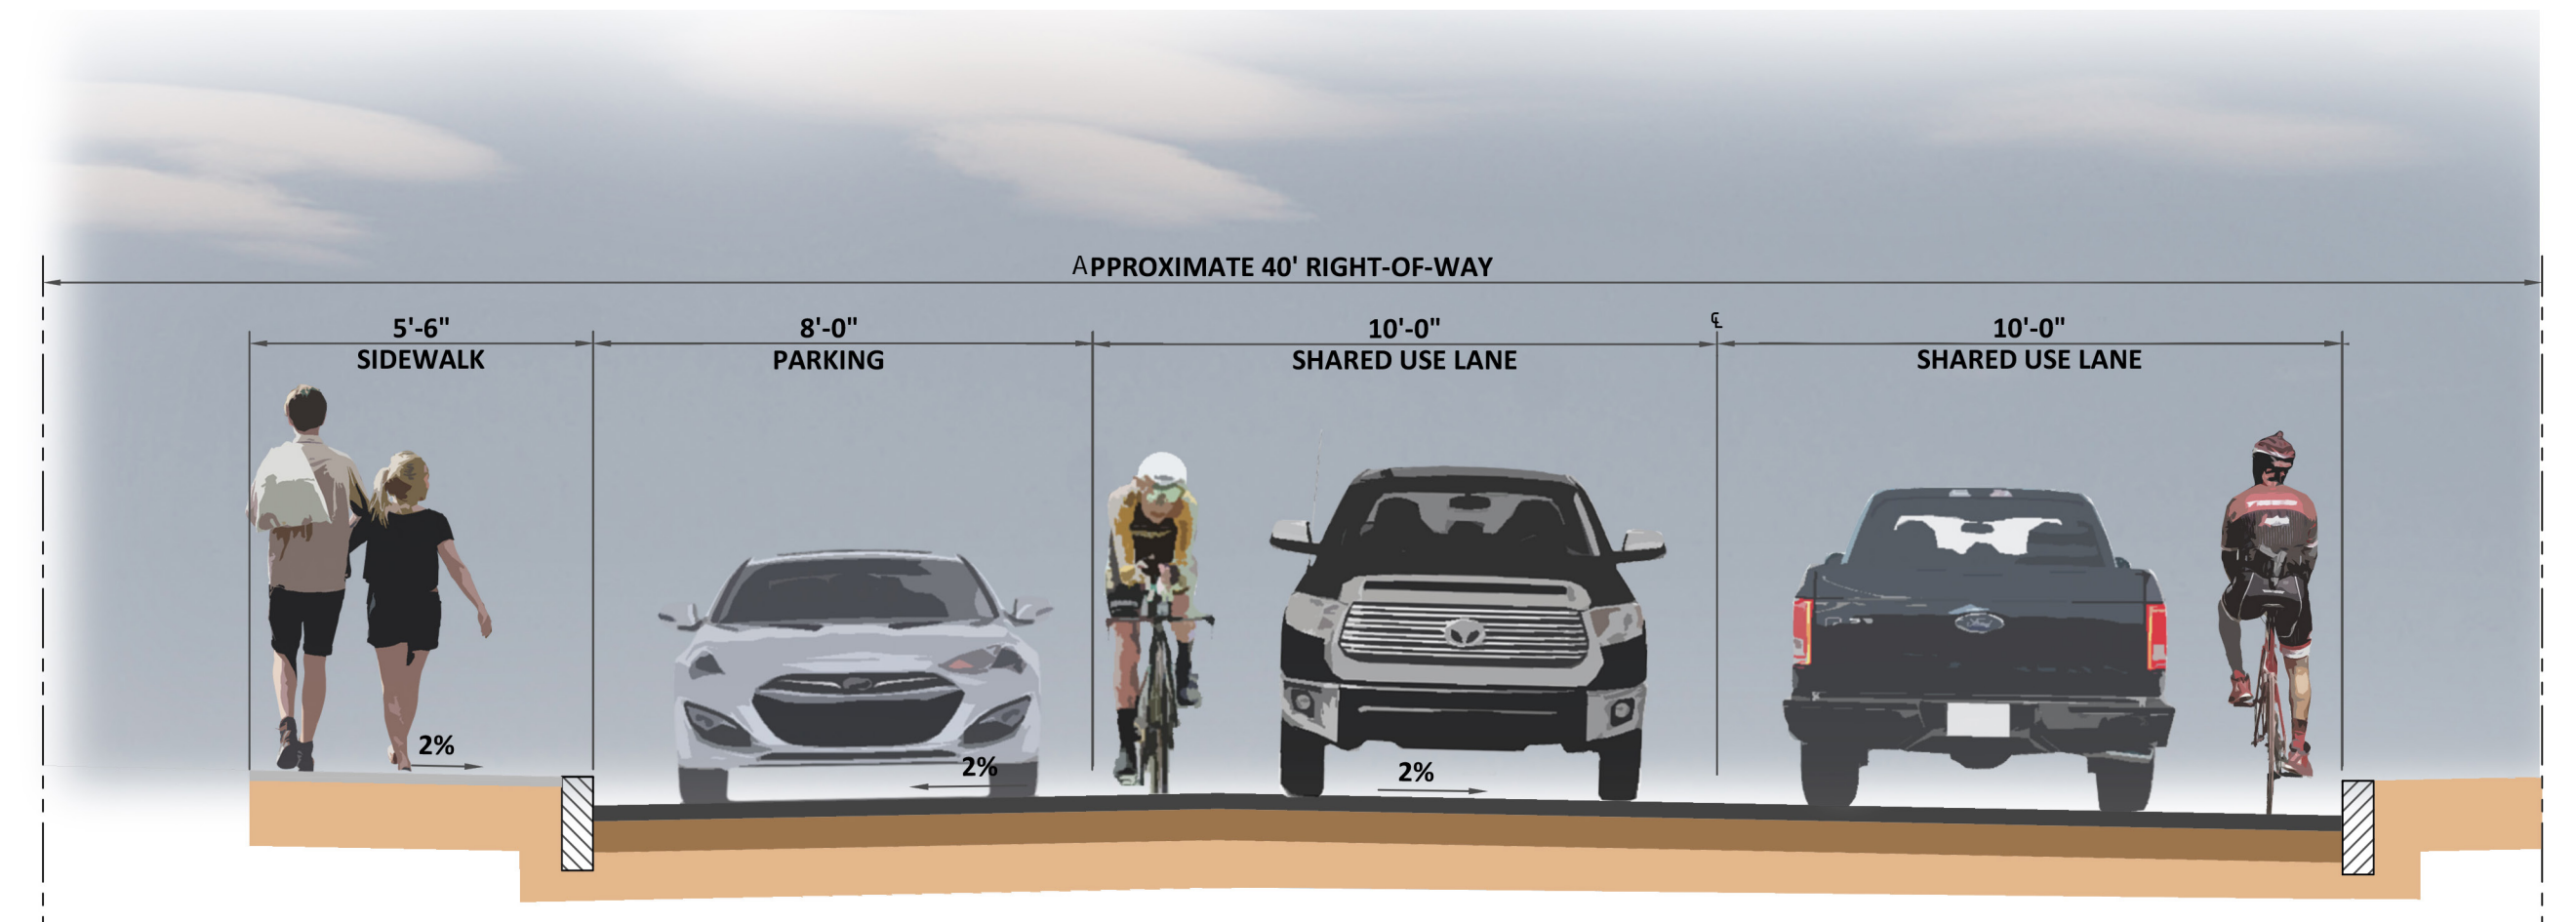



COURT STREET  
BOYLE STREET TO UNION STREET

**LEGEND**


- PROPOSED PAVEMENT
- PROPOSED SIDEWALK
- PROPOSED GREENSPACE

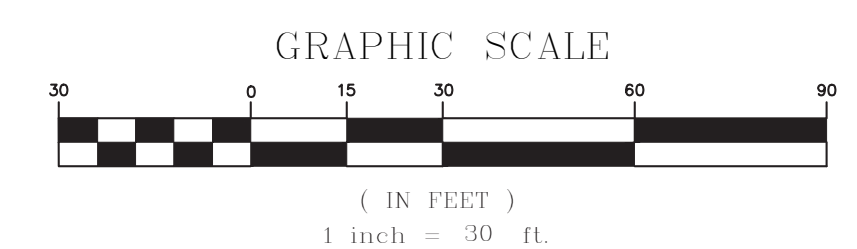



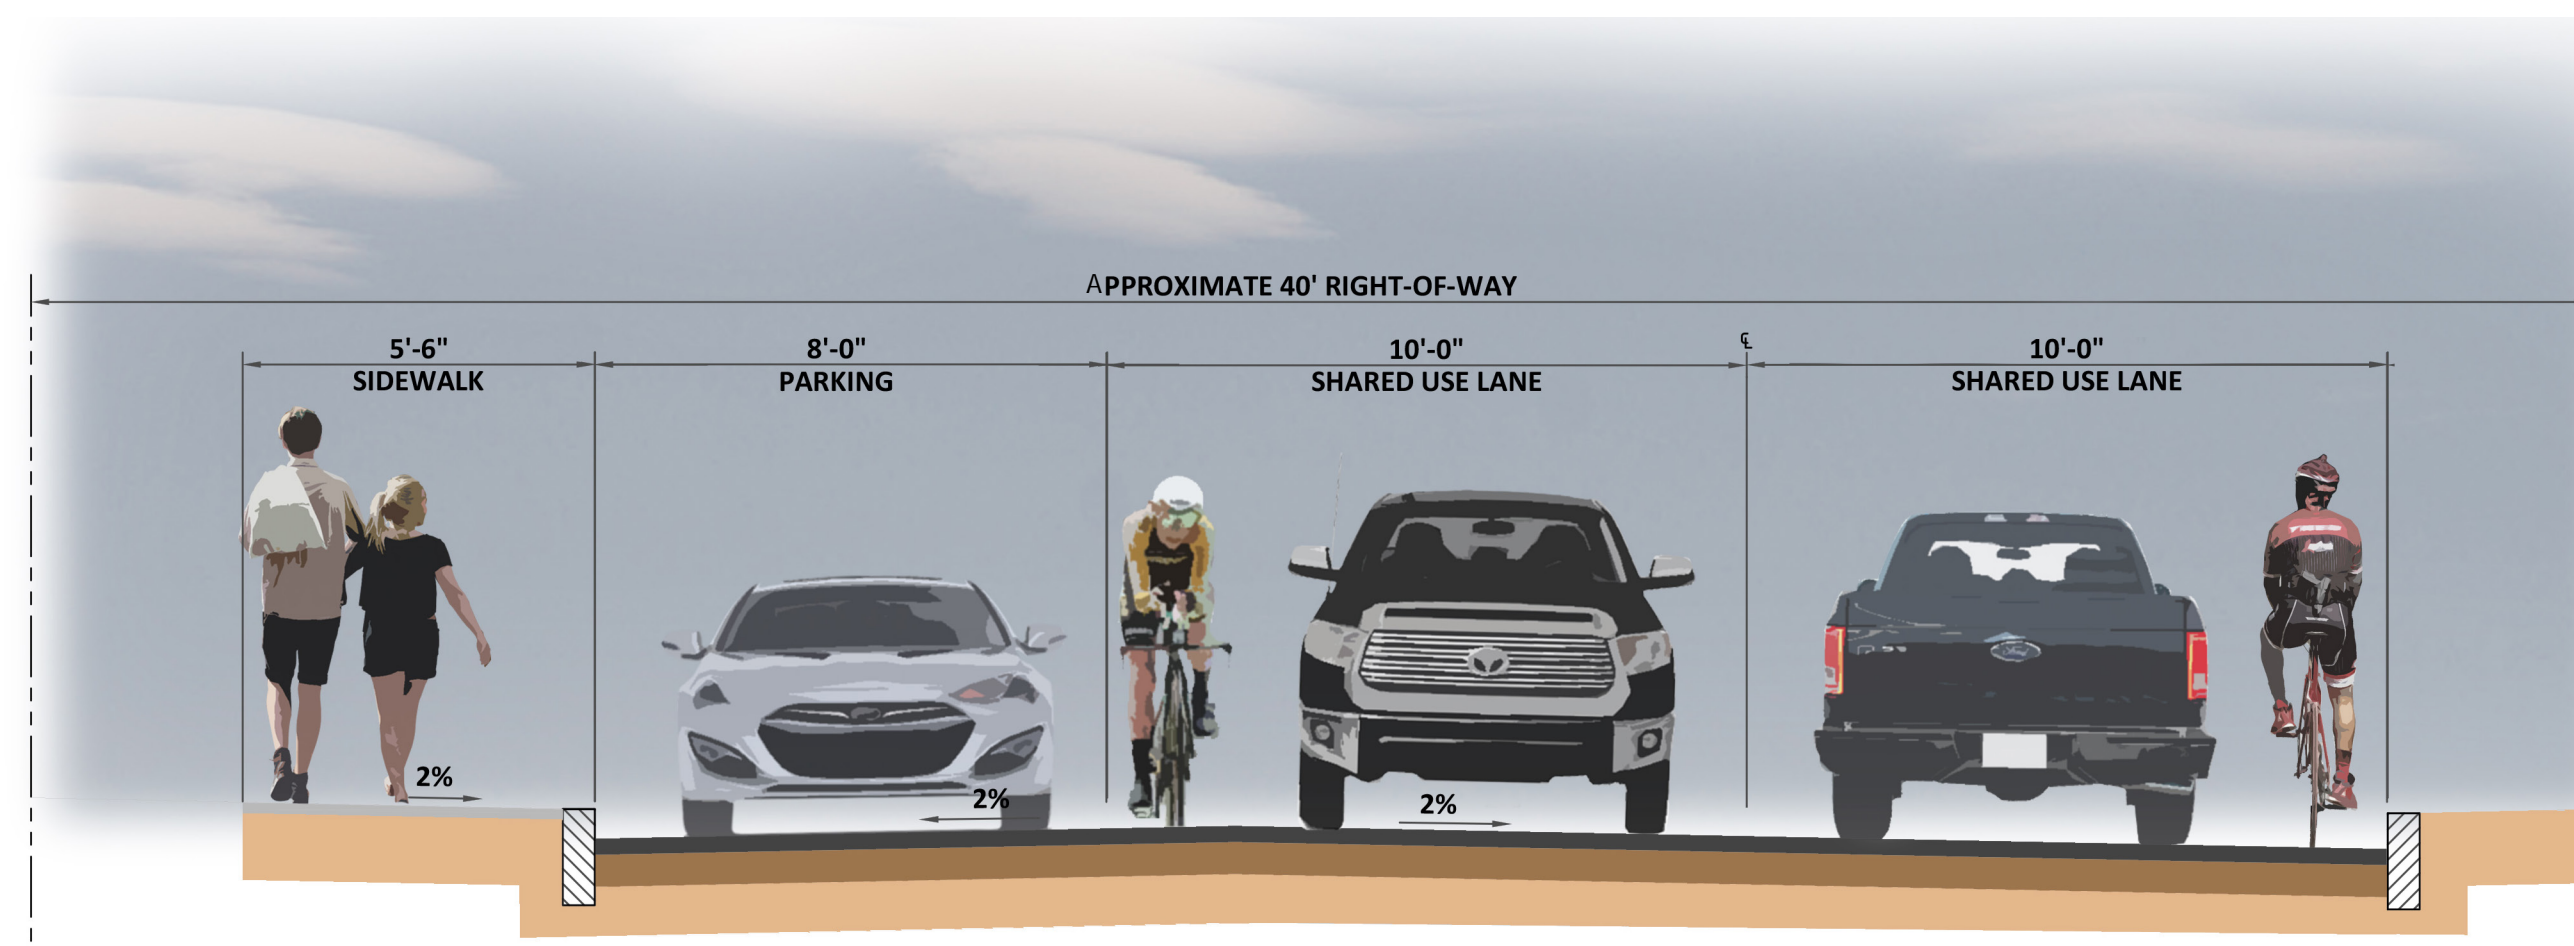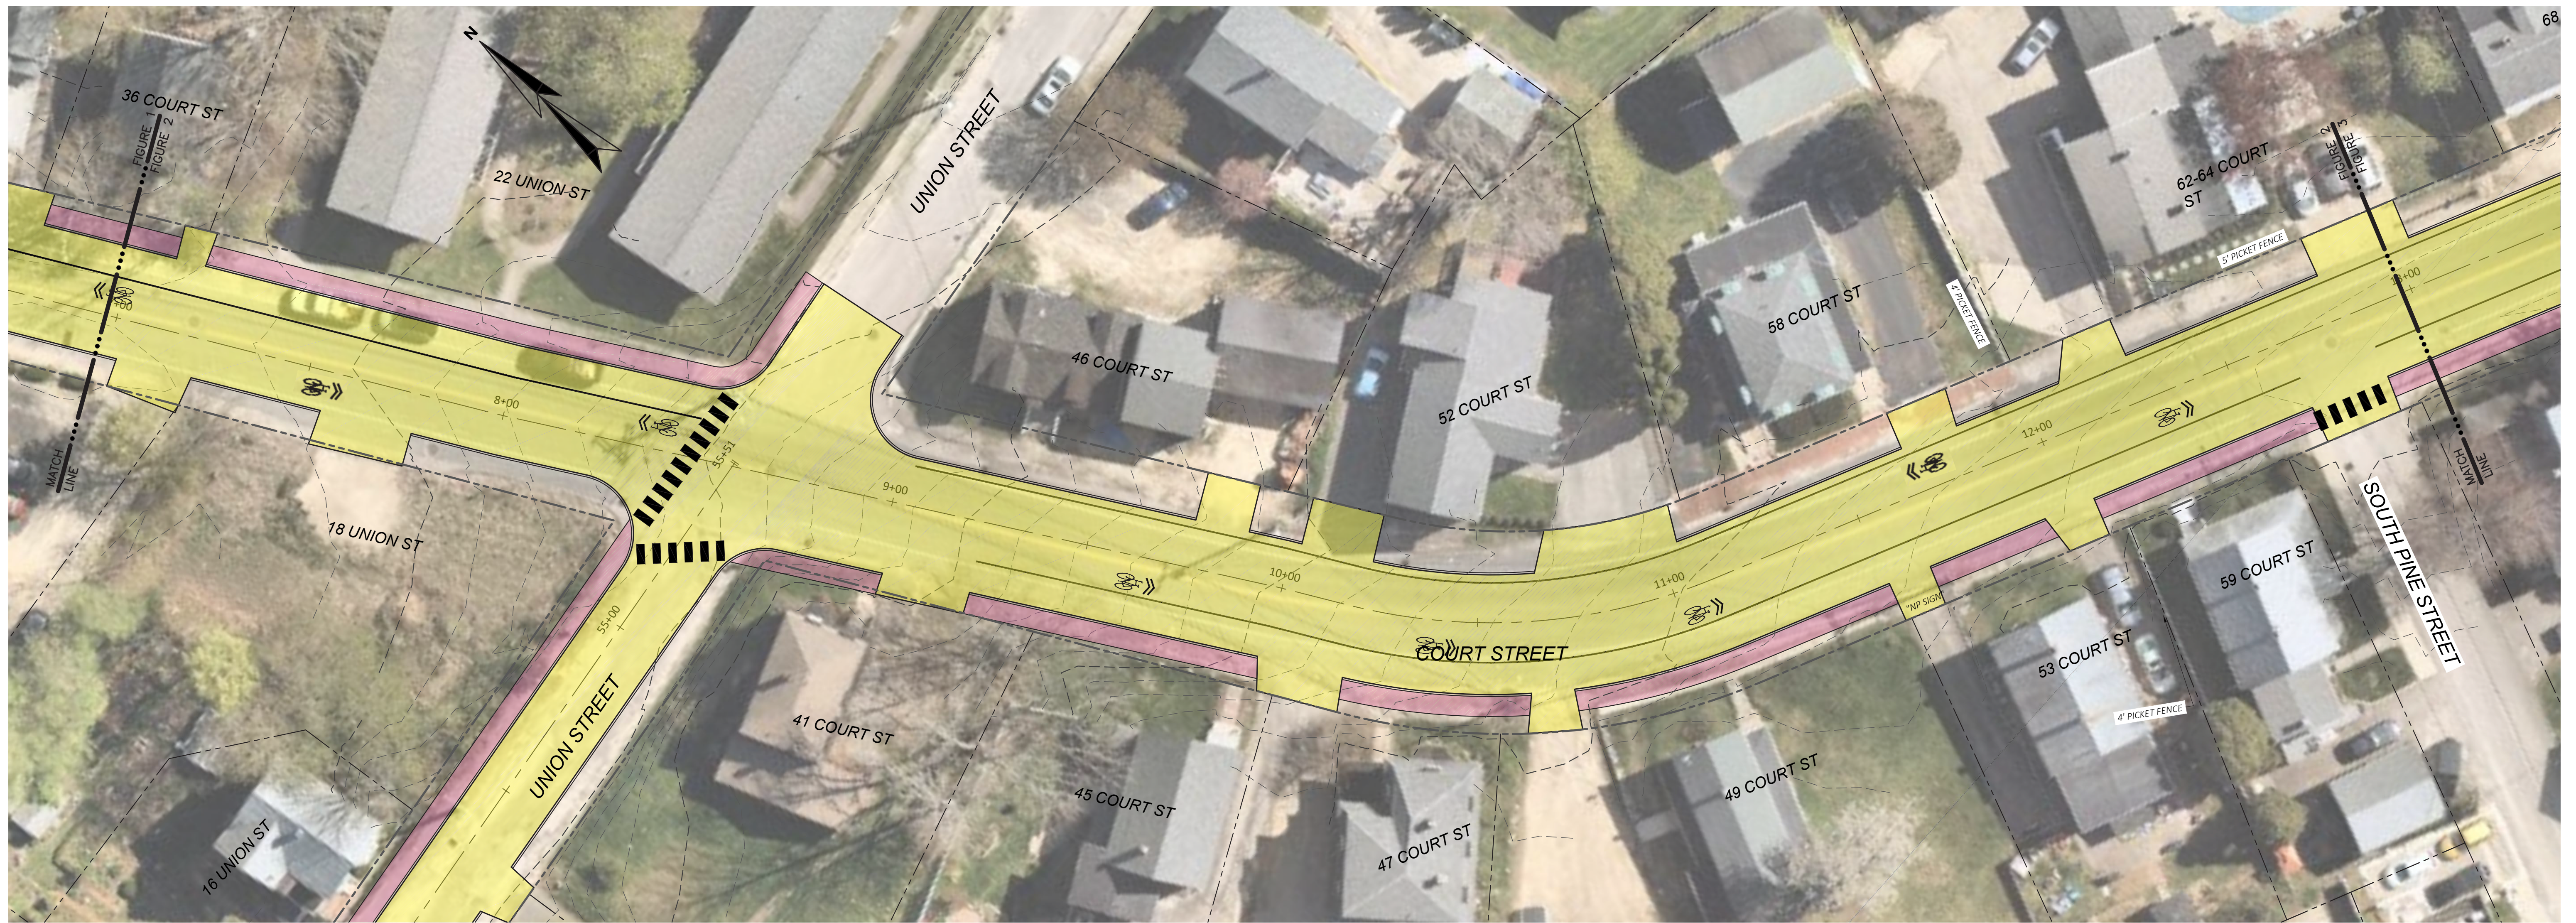


COURT STREET  
BOYLE STREET TO UNION STREET

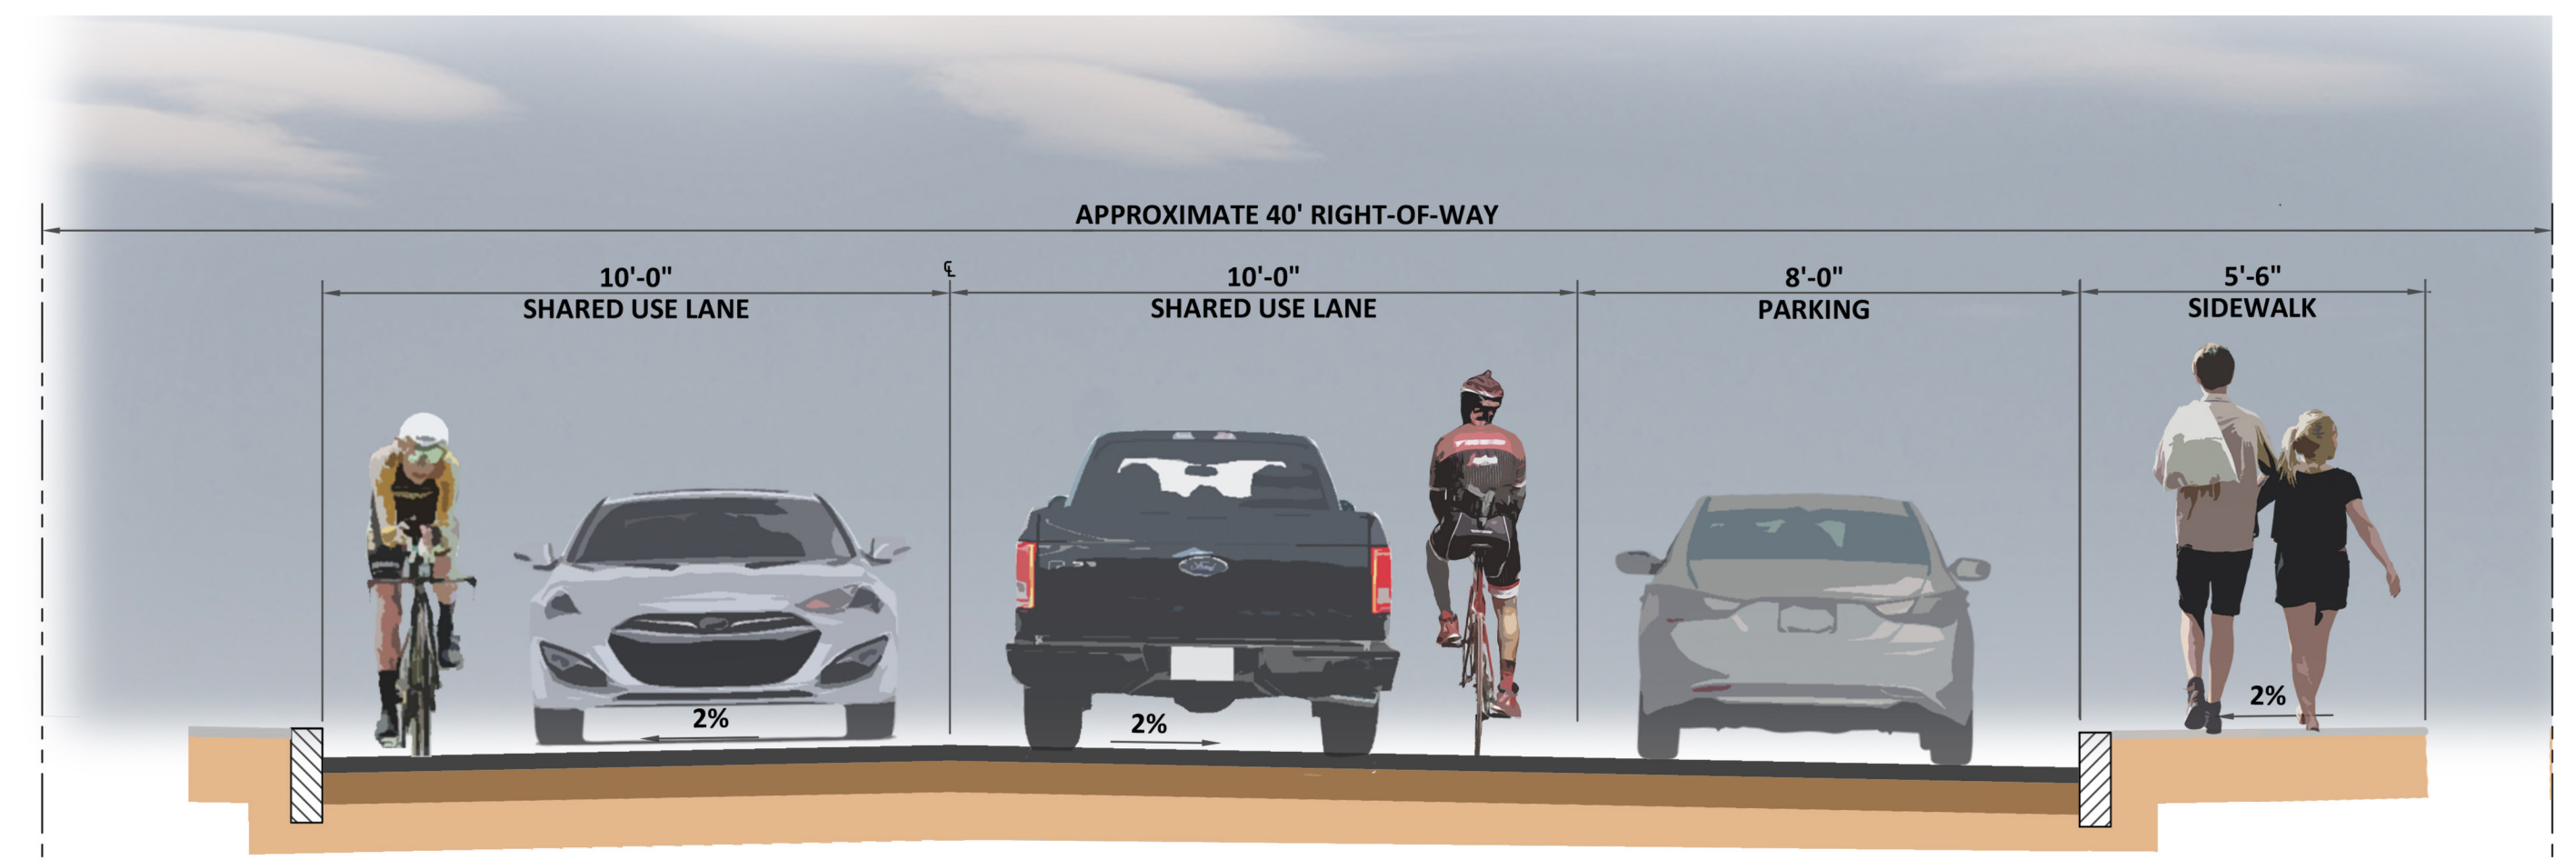



COURT STREET  
UNION STREET TO HUBBARD ROAD

**LEGEND**

- PROPOSED PAVEMENT
- PROPOSED SIDEWALK
- PROPOSED GREENSPACE

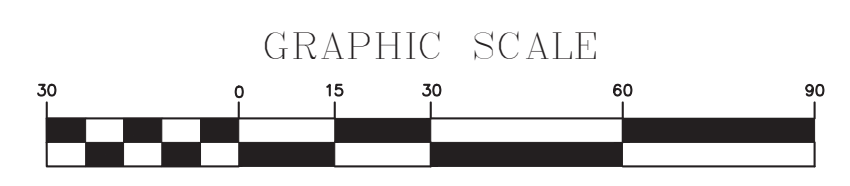




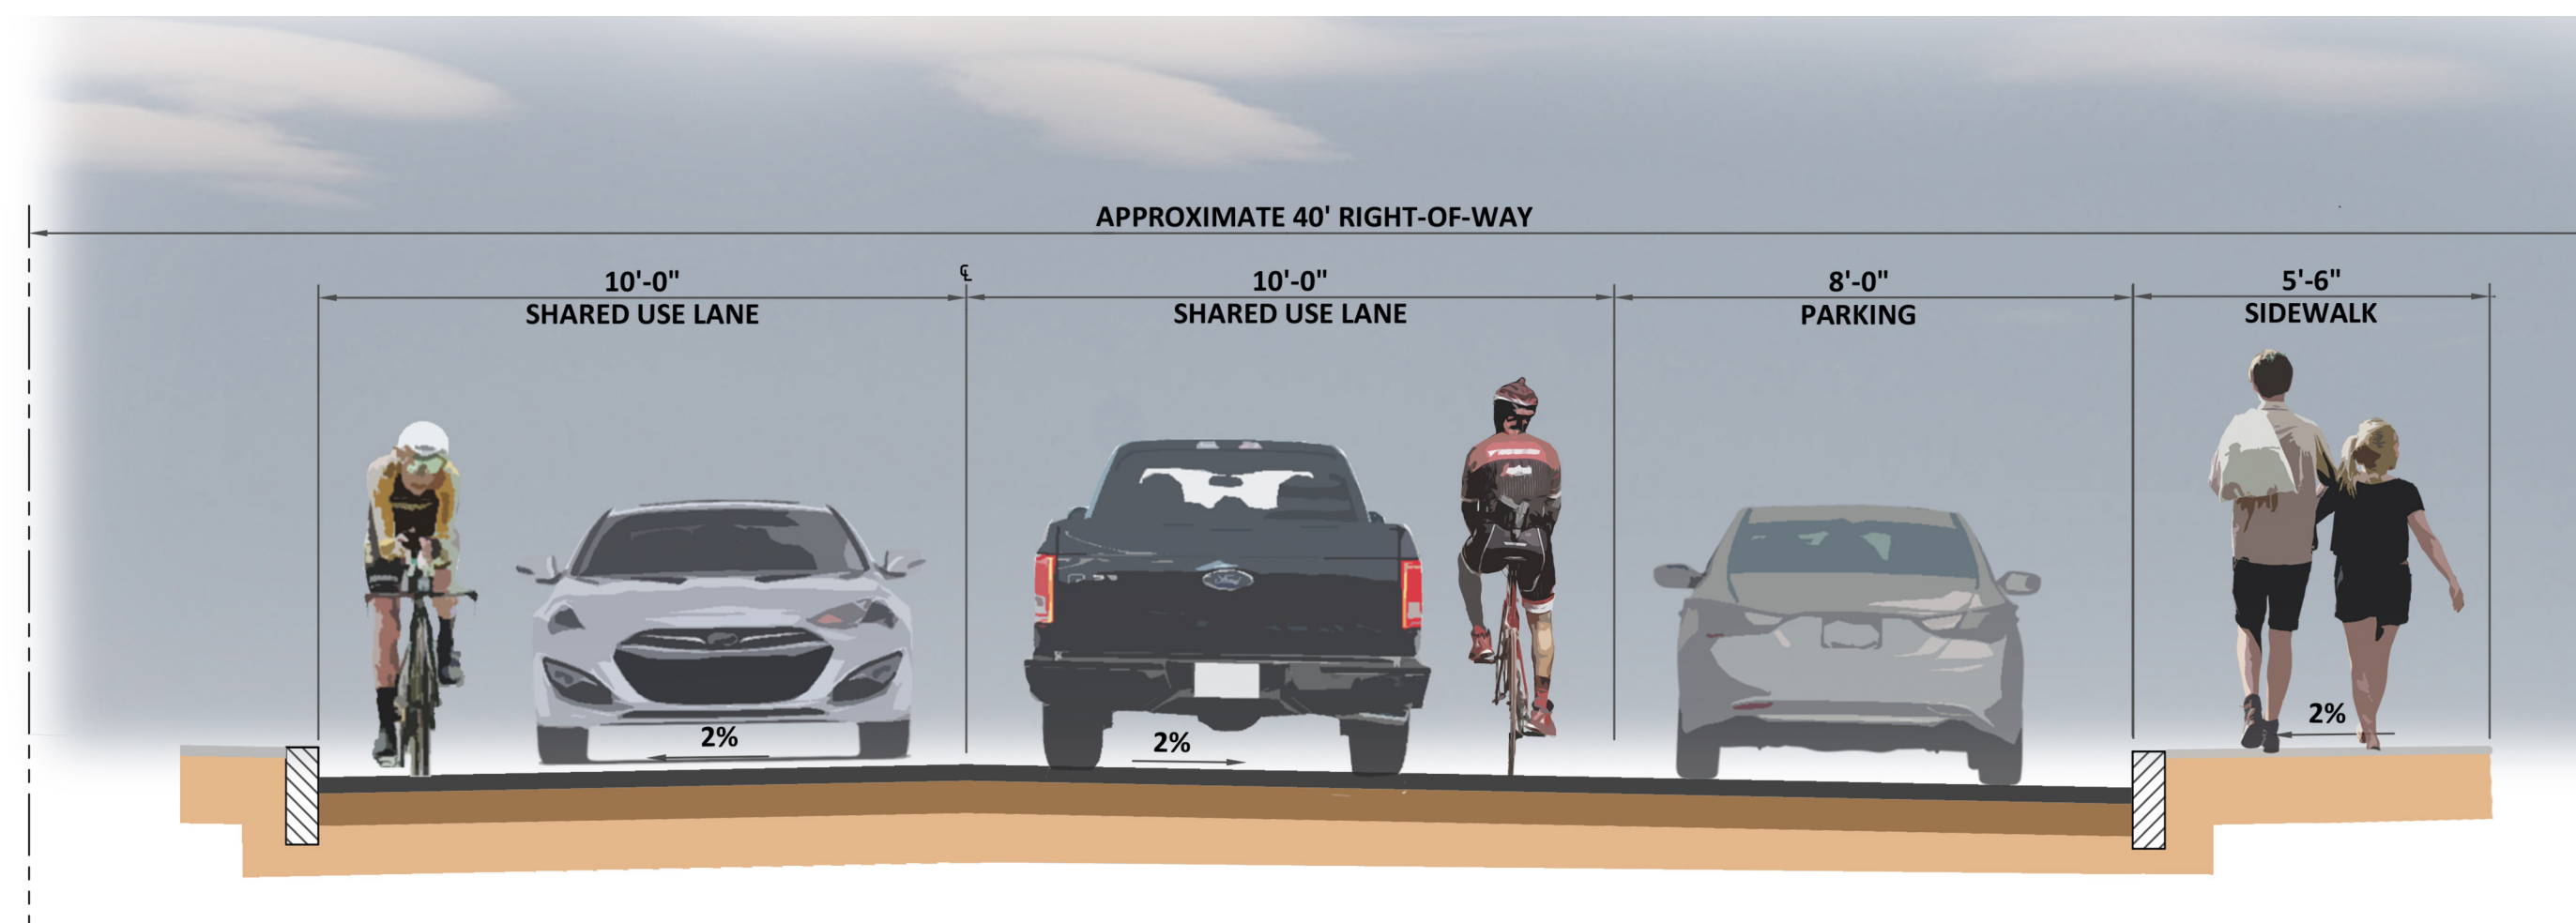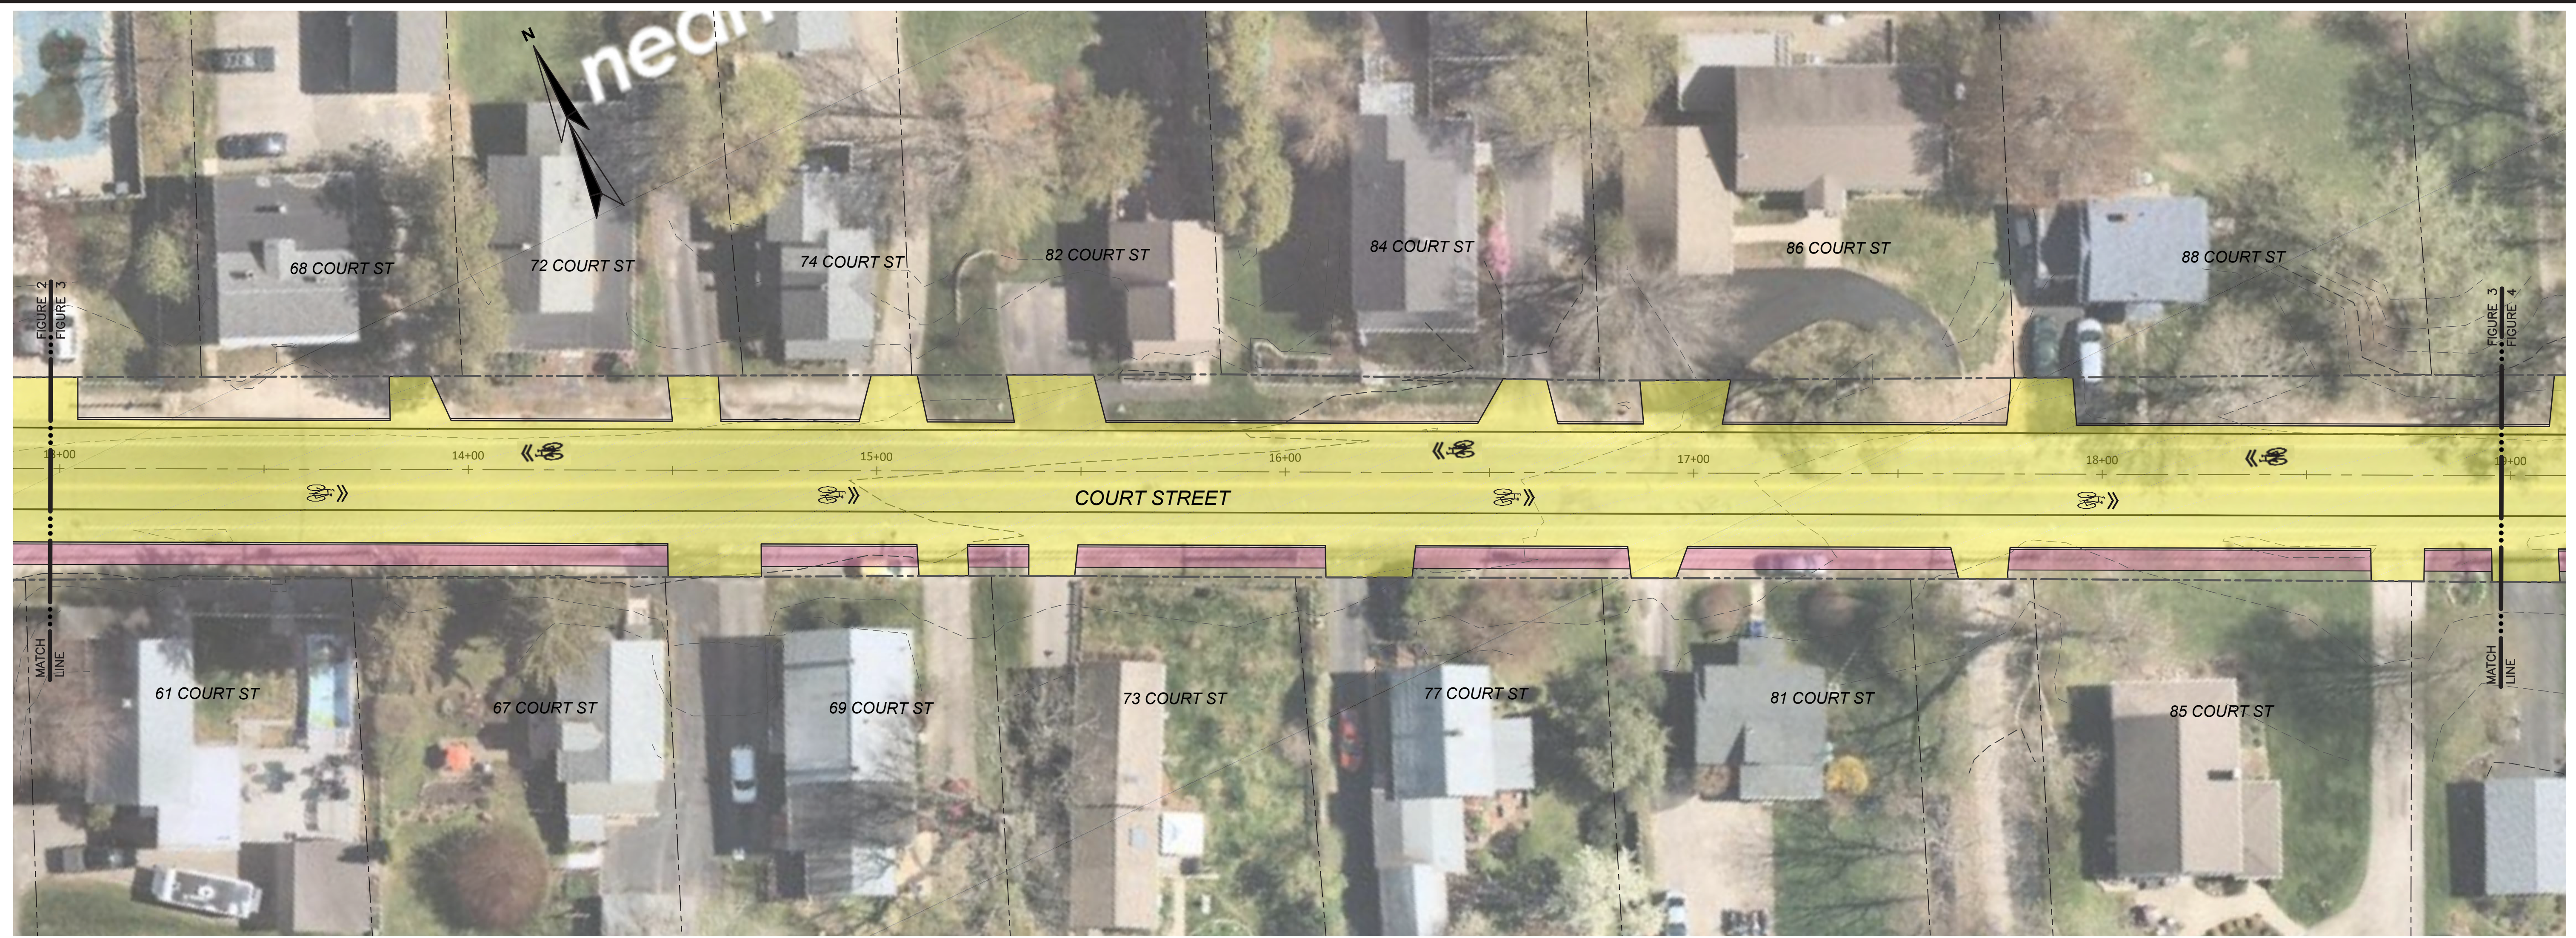


COURT STREET  
UNION STREET TO HUBBARD ROAD

**LEGEND**

- PROPOSED PAVEMENT
- PROPOSED SIDEWALK
- PROPOSED GREENSPACE

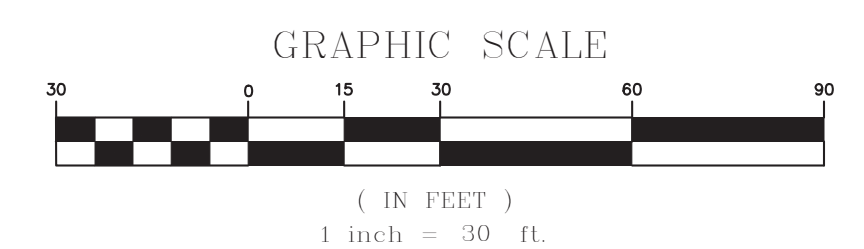




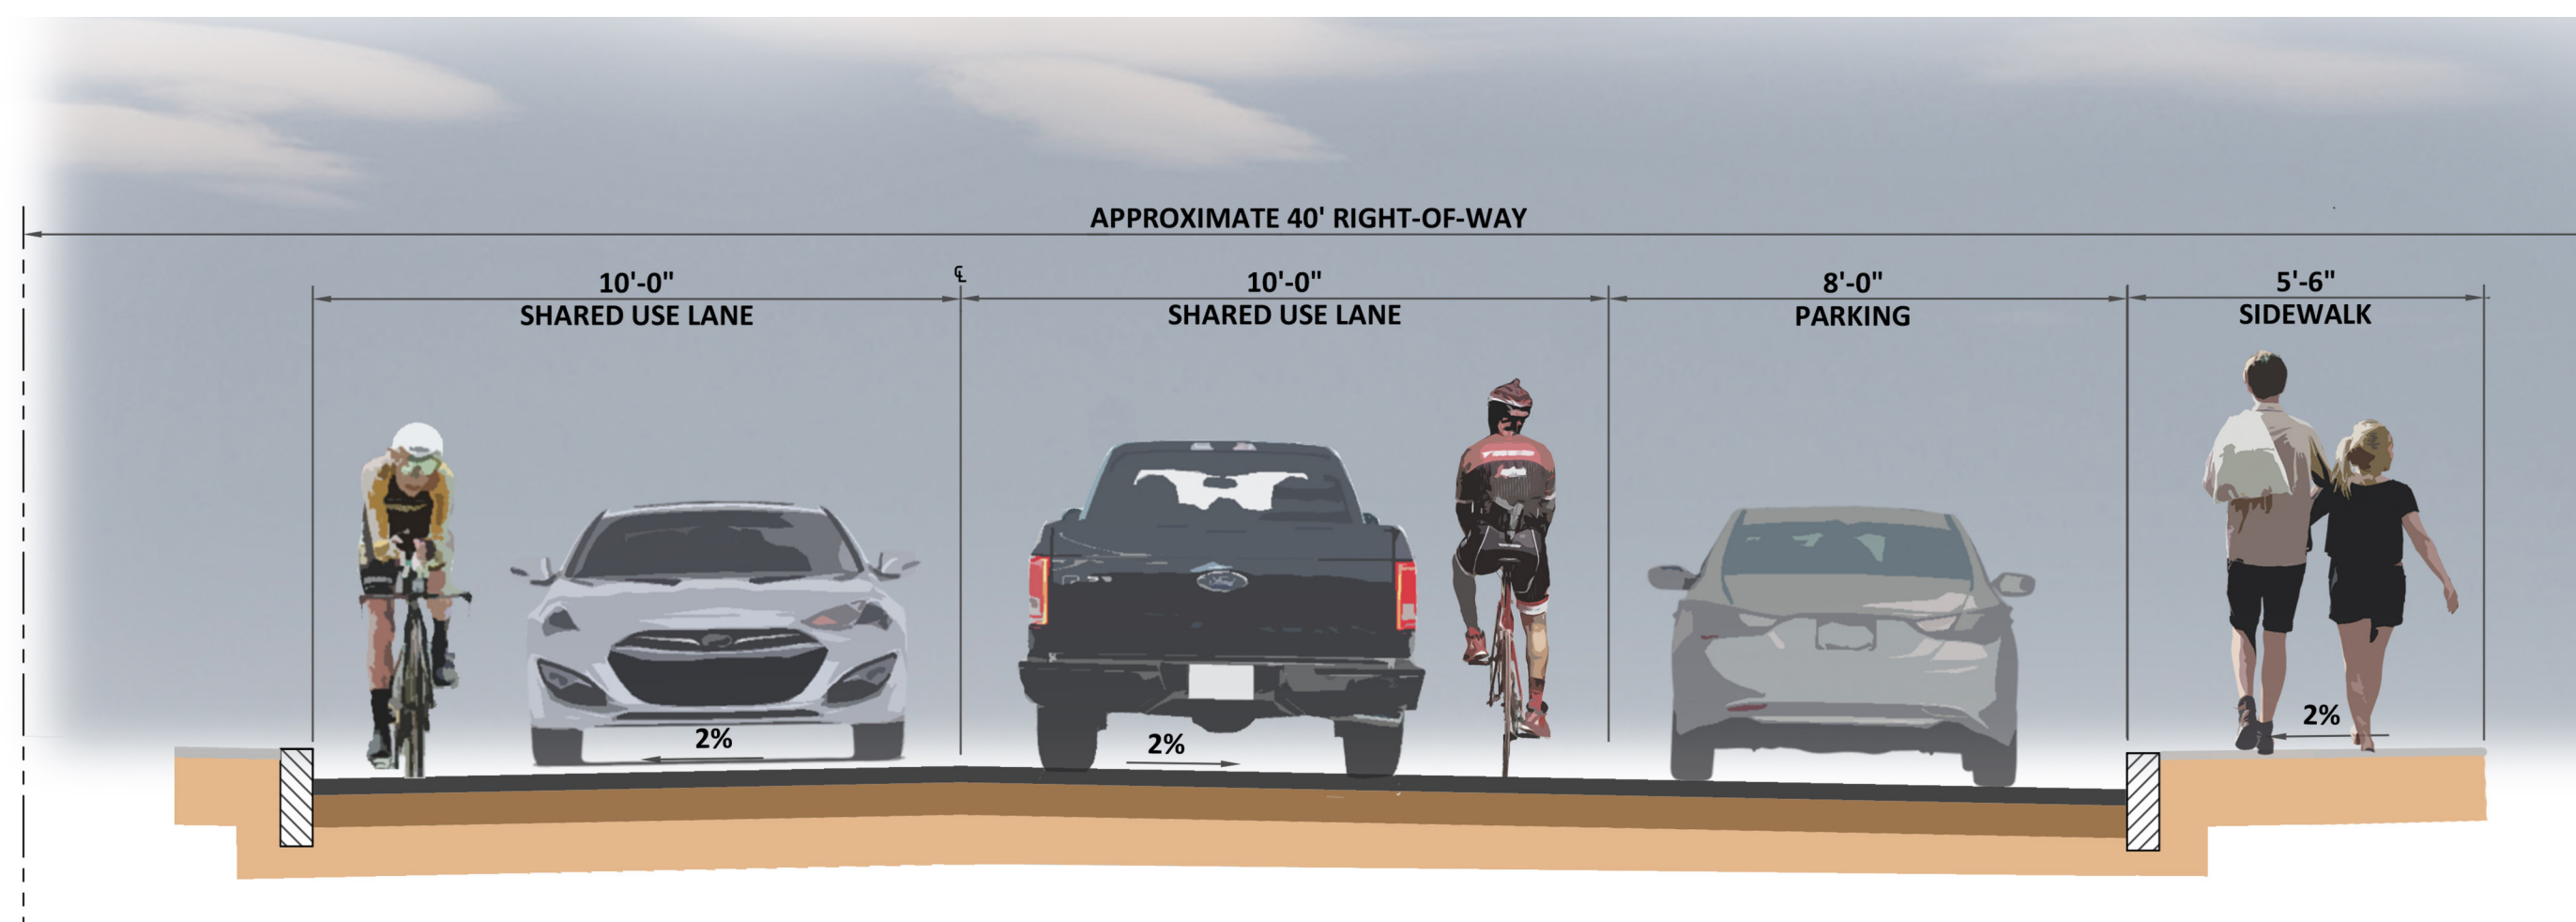

COURT STREET  
UNION STREET TO HUBBARD ROAD



**LEGEND**

- PROPOSED PAVEMENT
- PROPOSED SIDEWALK
- PROPOSED GREENSPACE

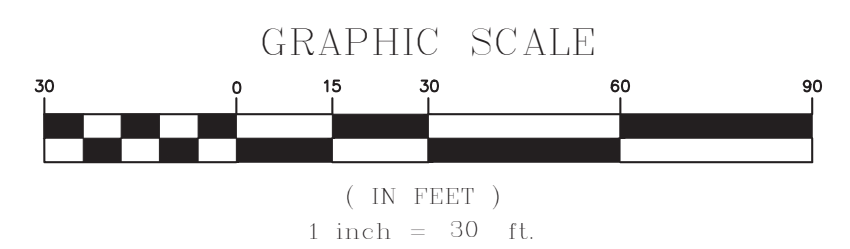

JULY 2022




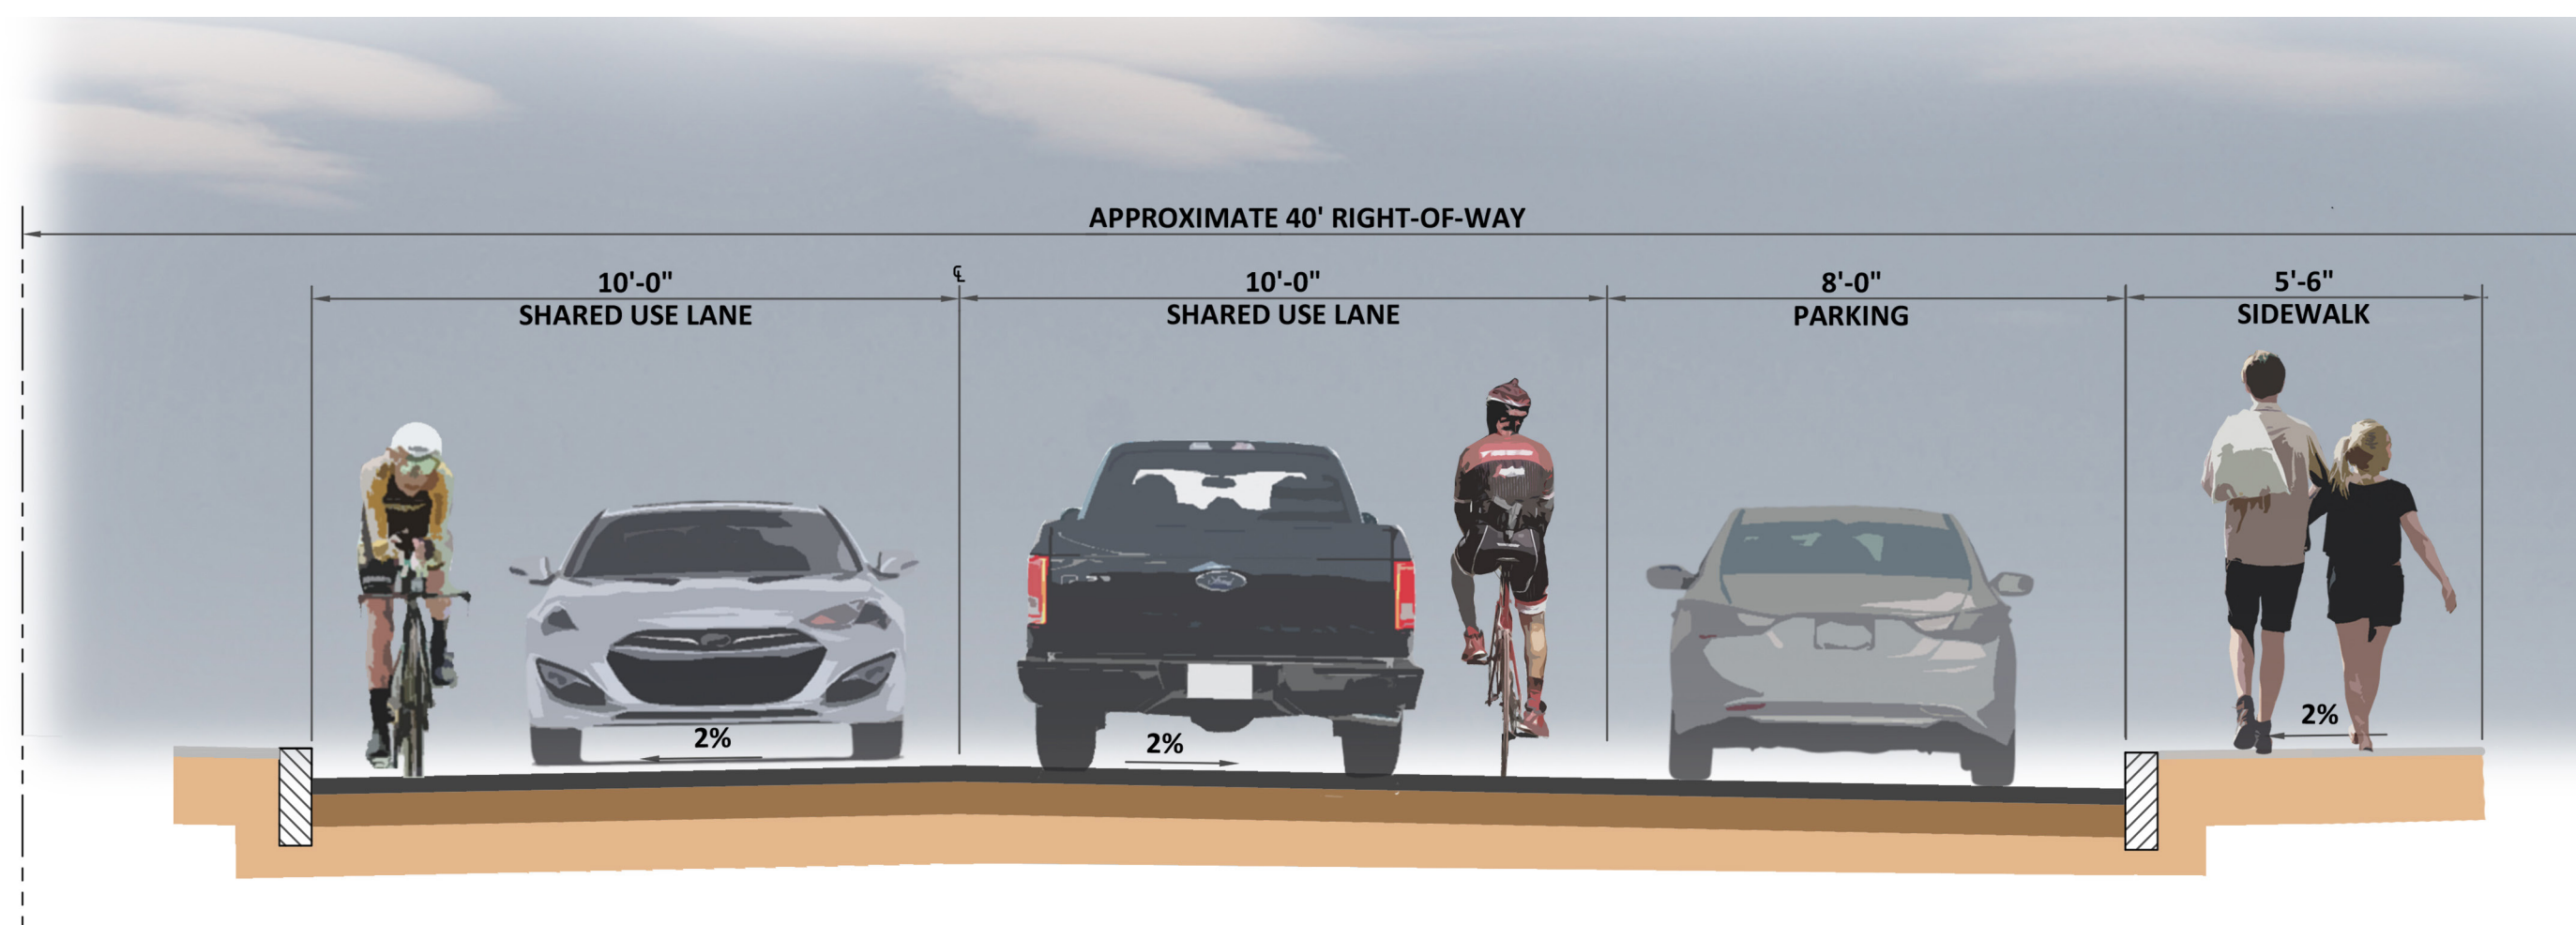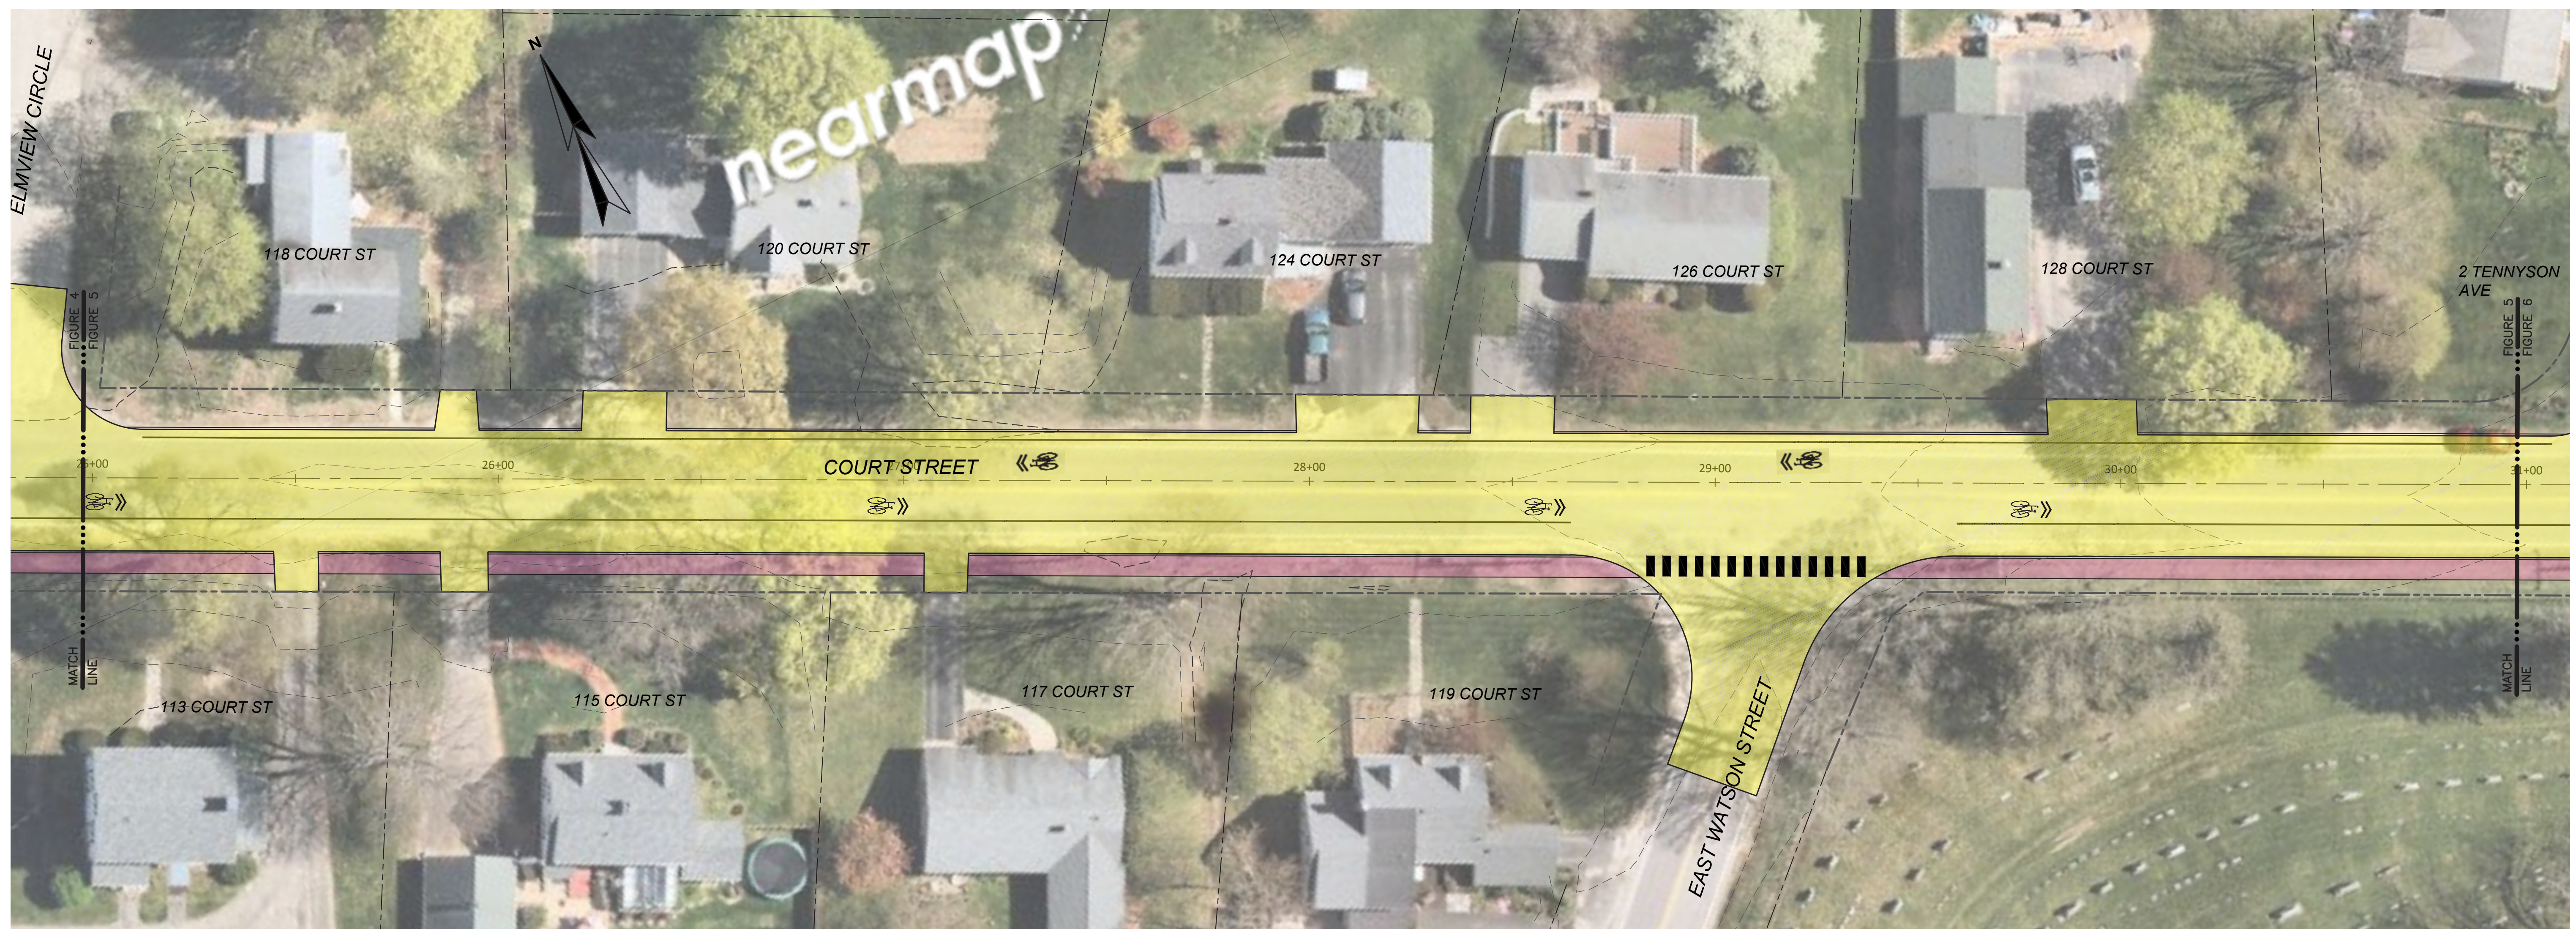


COURT STREET  
UNION STREET TO HUBBARD ROAD

**LEGEND**

- PROPOSED PAVEMENT
- PROPOSED SIDEWALK
- PROPOSED GREENSPACE

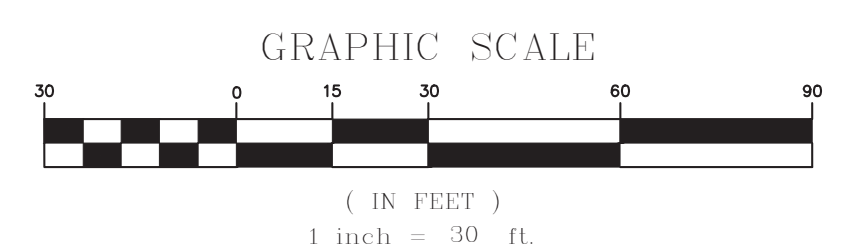




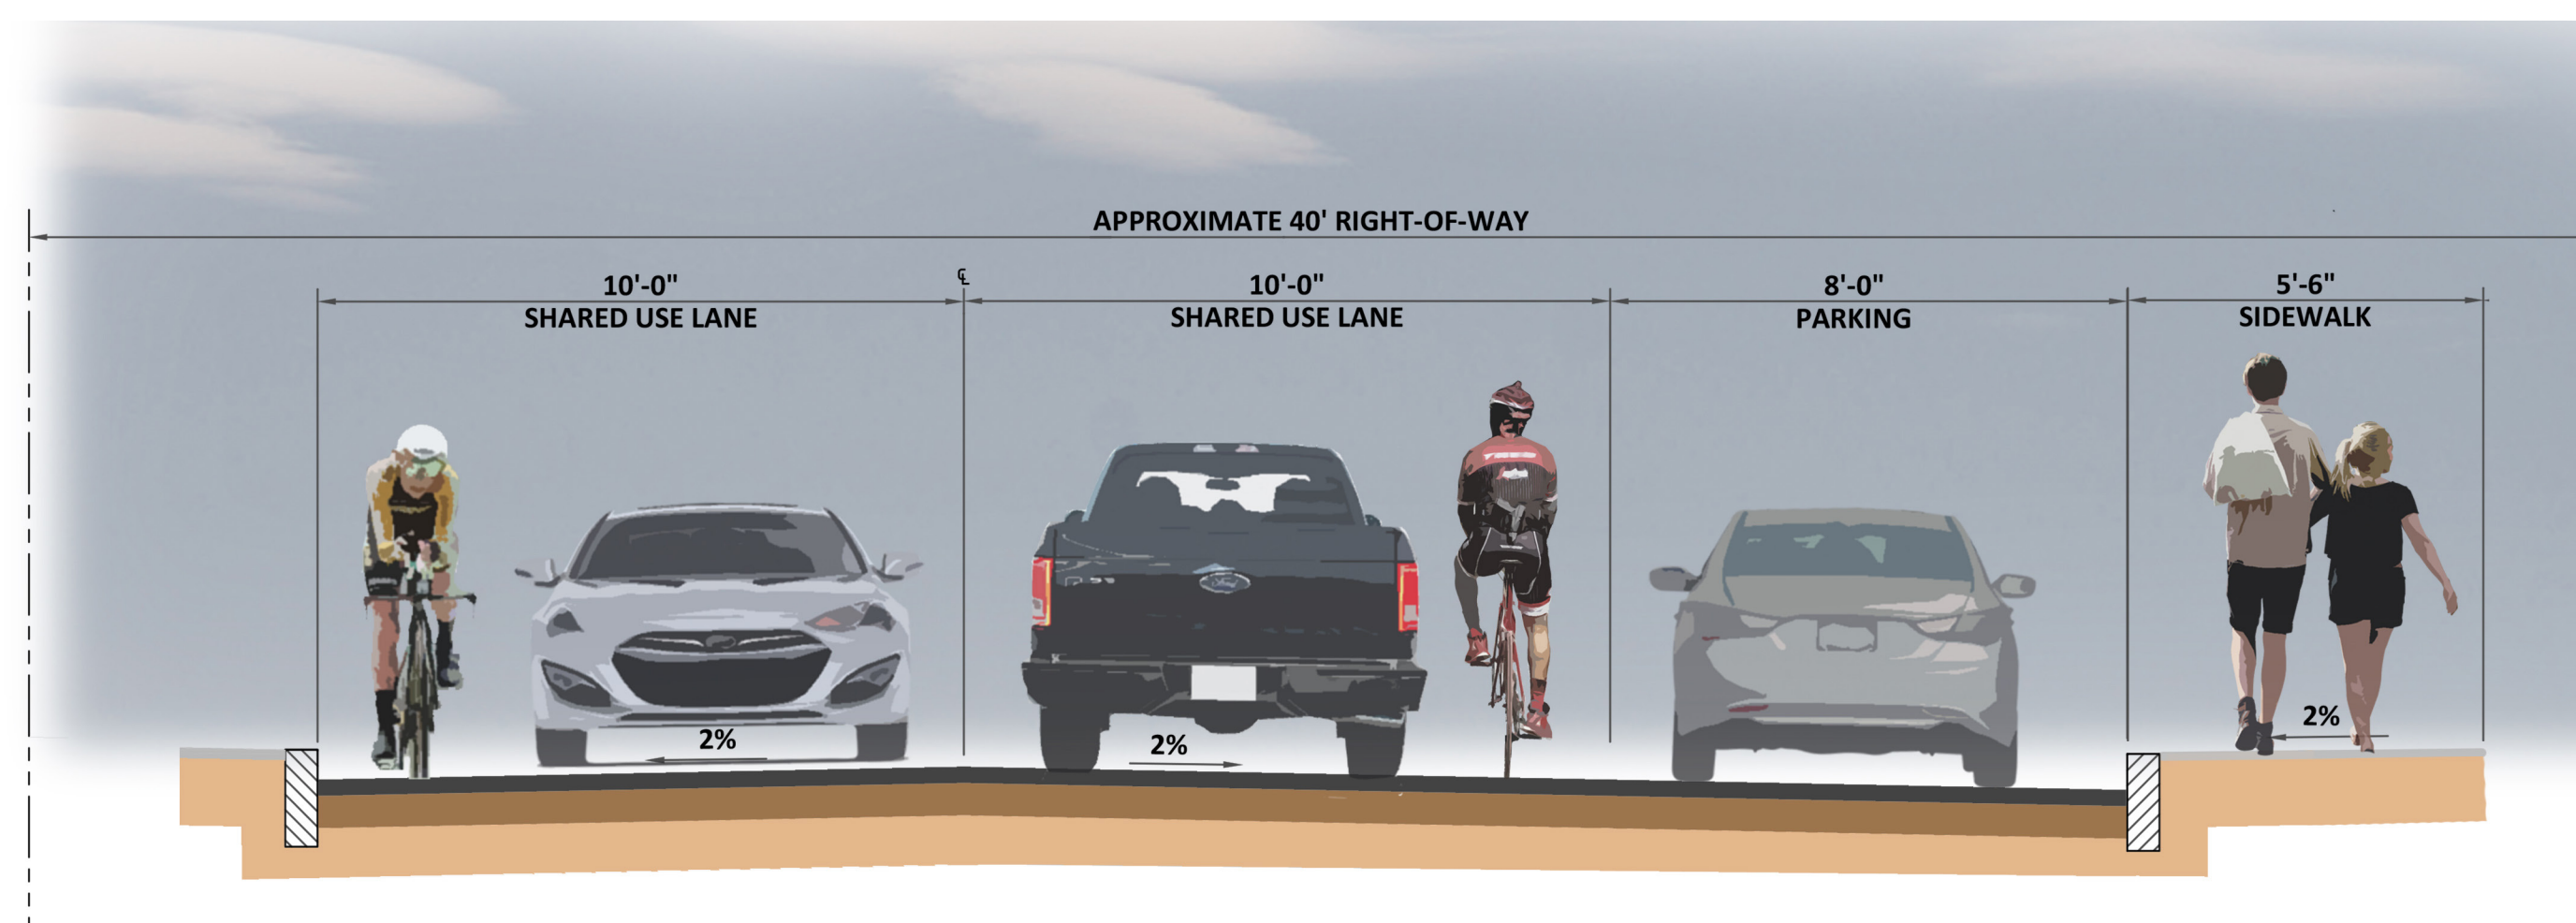



COURT STREET  
UNION STREET TO HUBBARD ROAD

**LEGEND**

- PROPOSED PAVEMENT
- PROPOSED SIDEWALK
- PROPOSED GREENSPACE

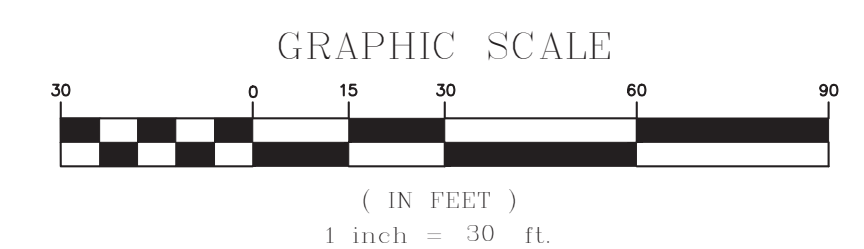




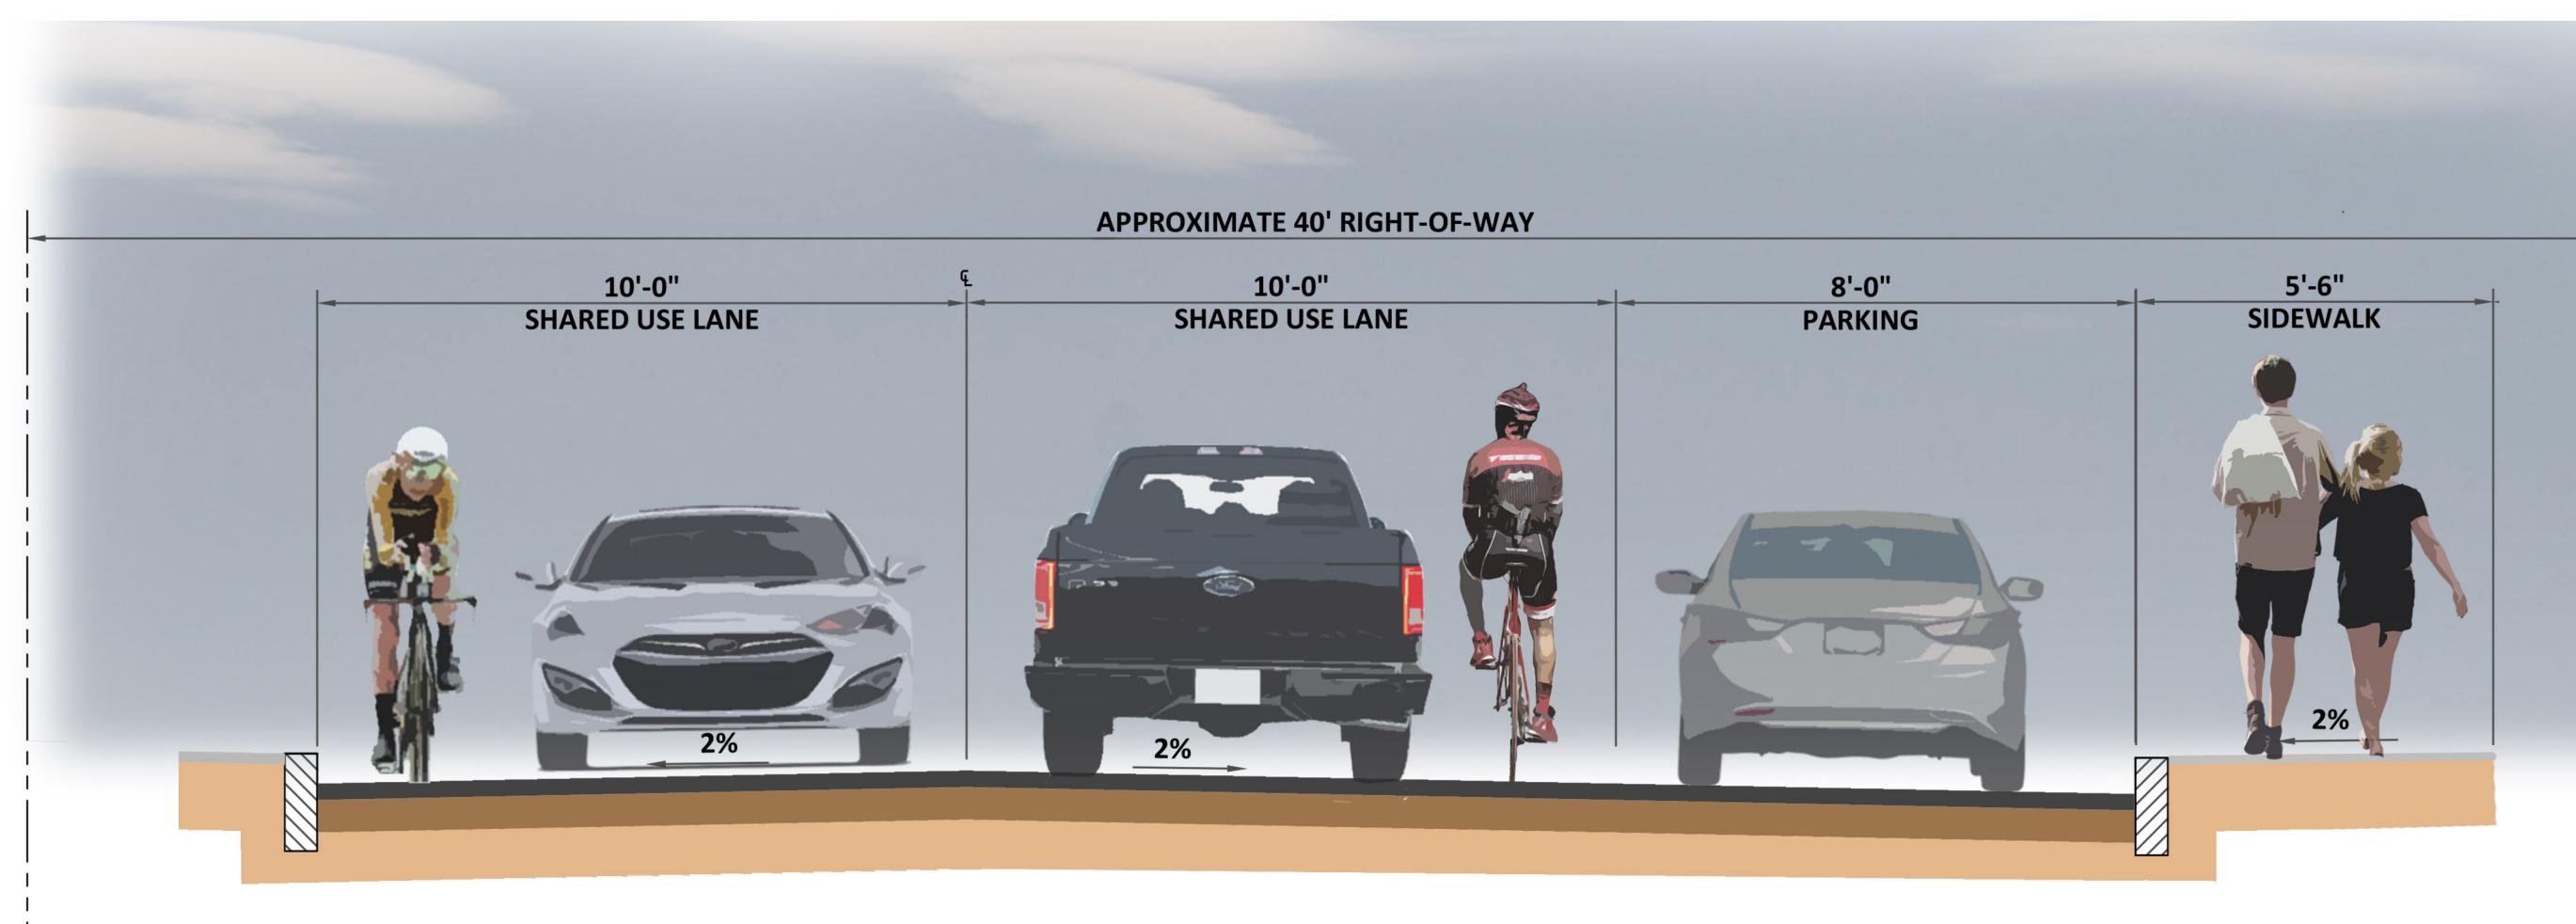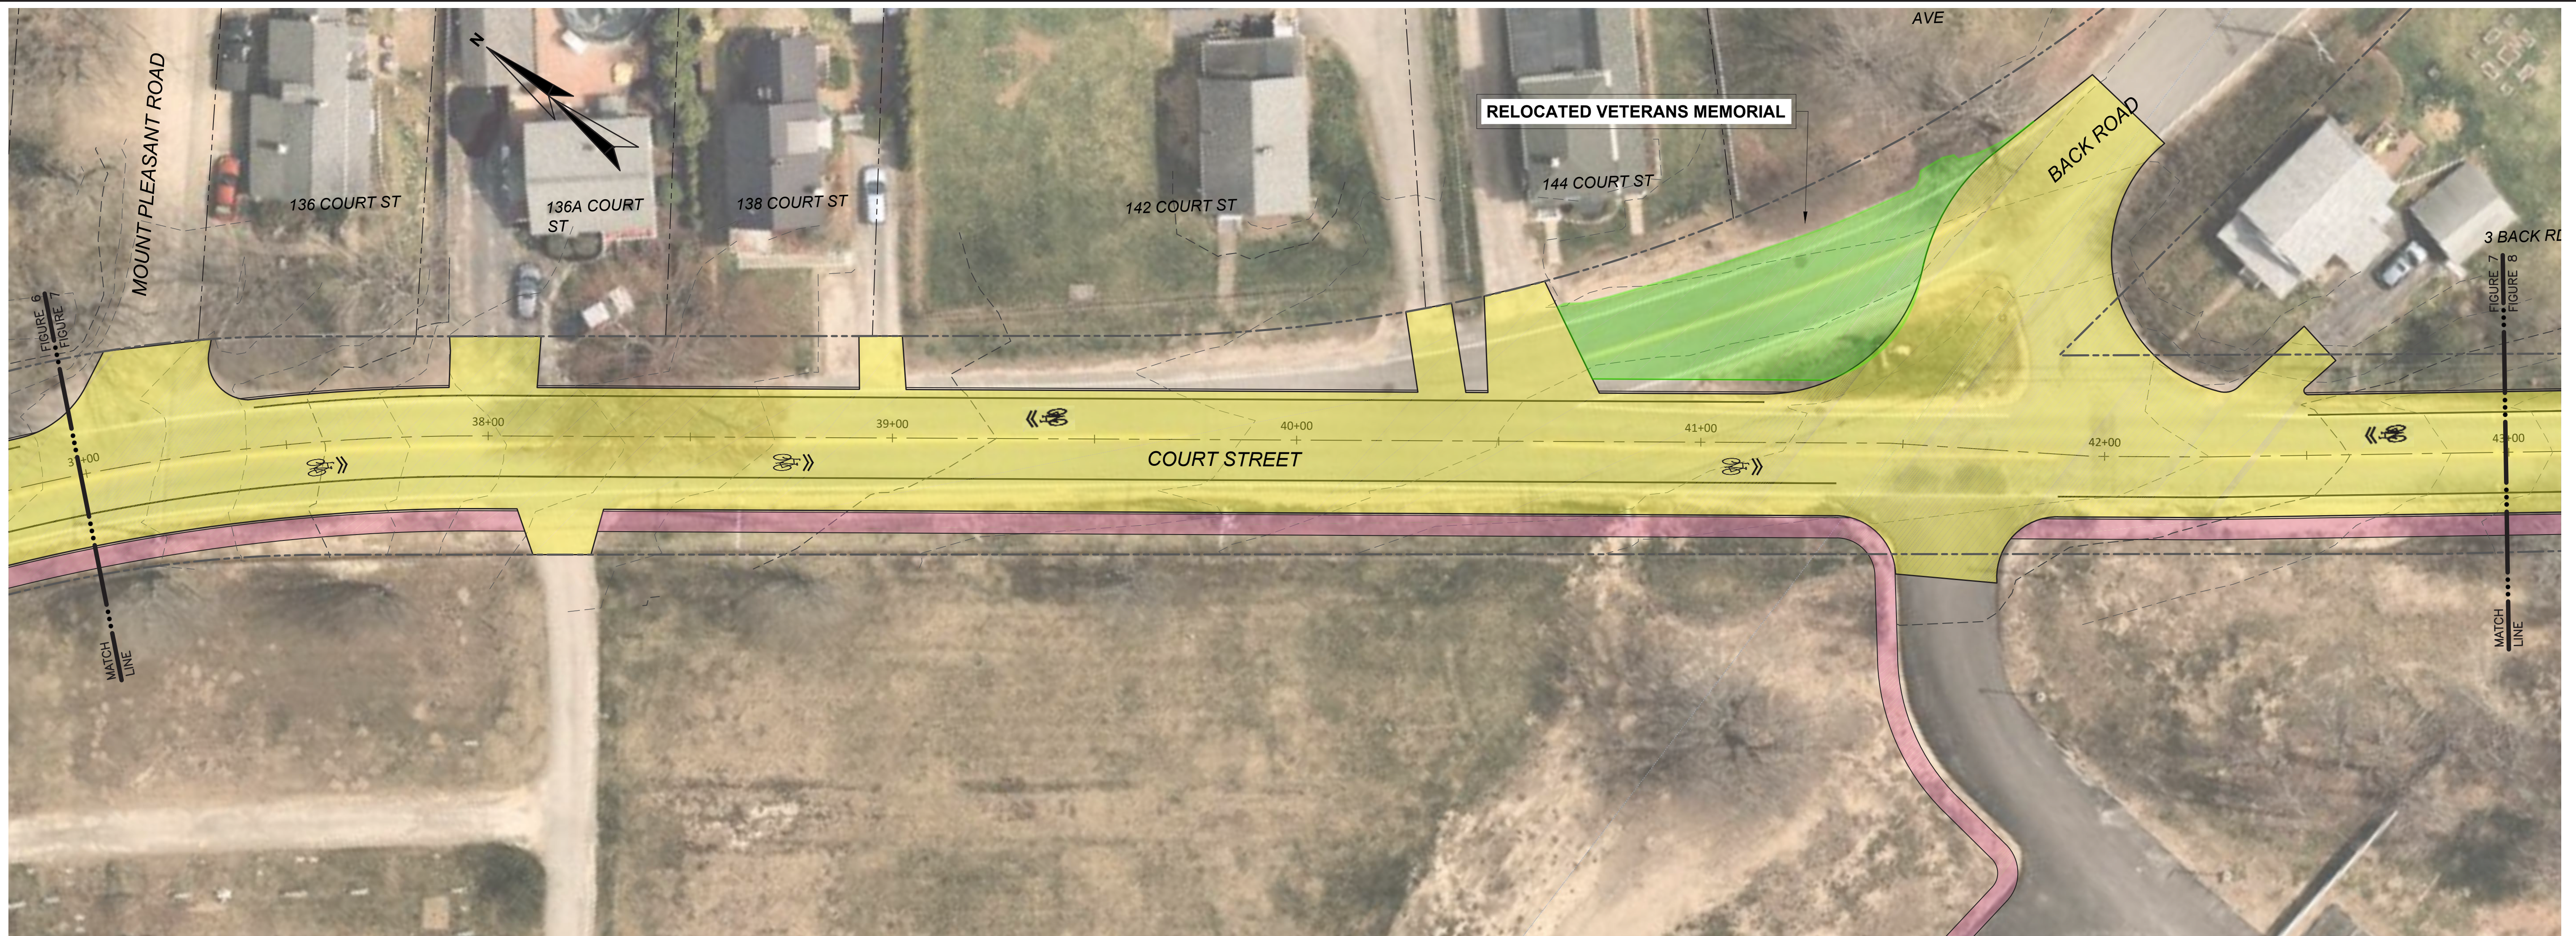



COURT STREET  
UNION STREET TO HUBBARD ROAD

**LEGEND**

- PROPOSED PAVEMENT
- PROPOSED SIDEWALK
- PROPOSED GREENSPACE

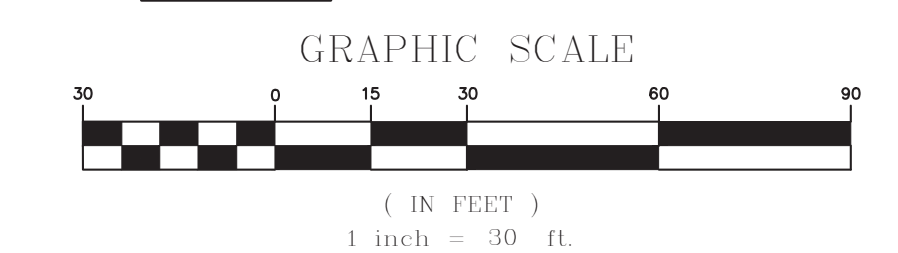




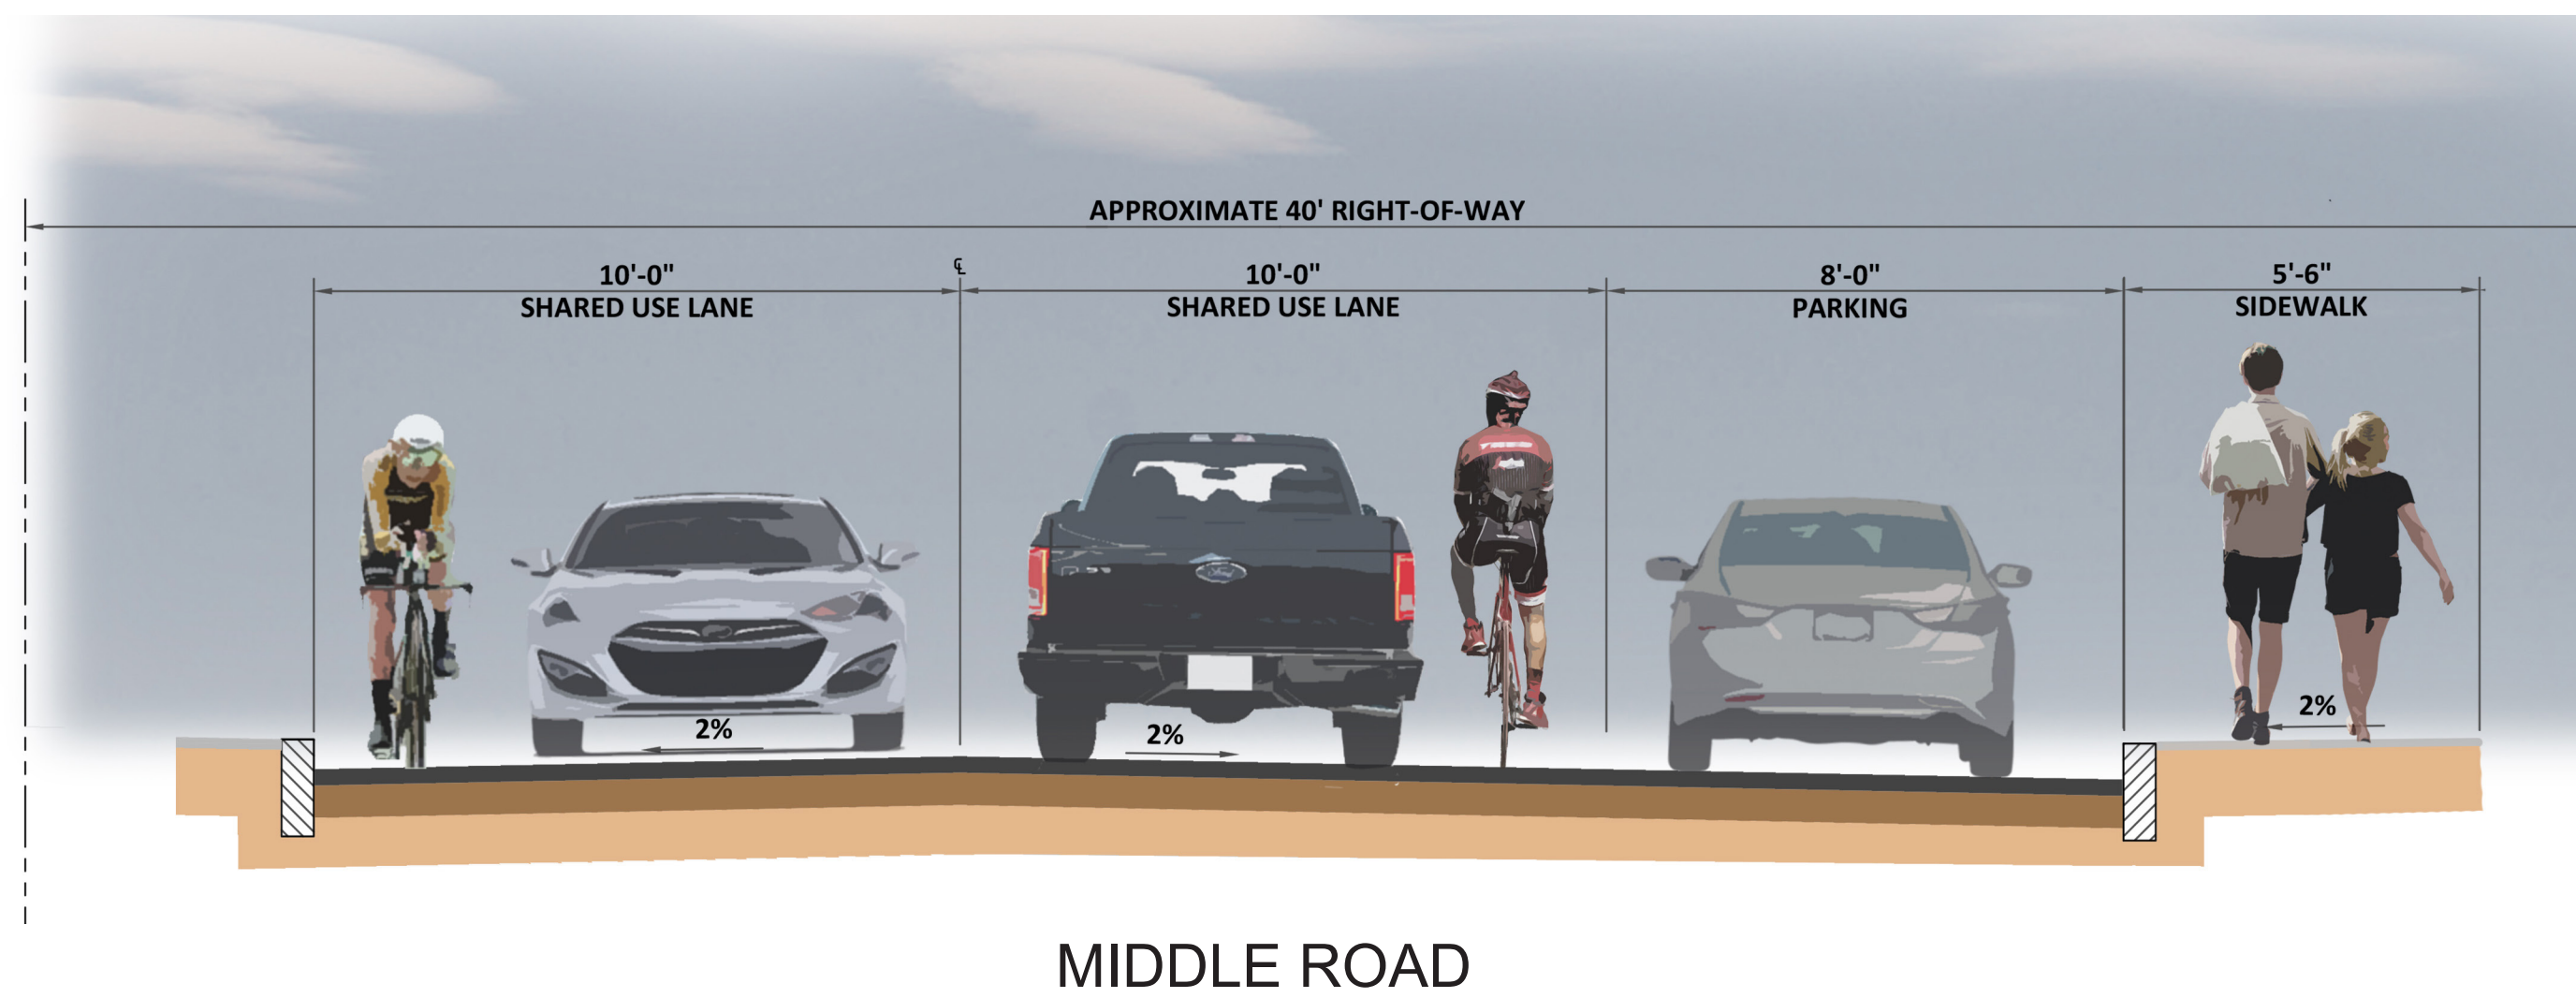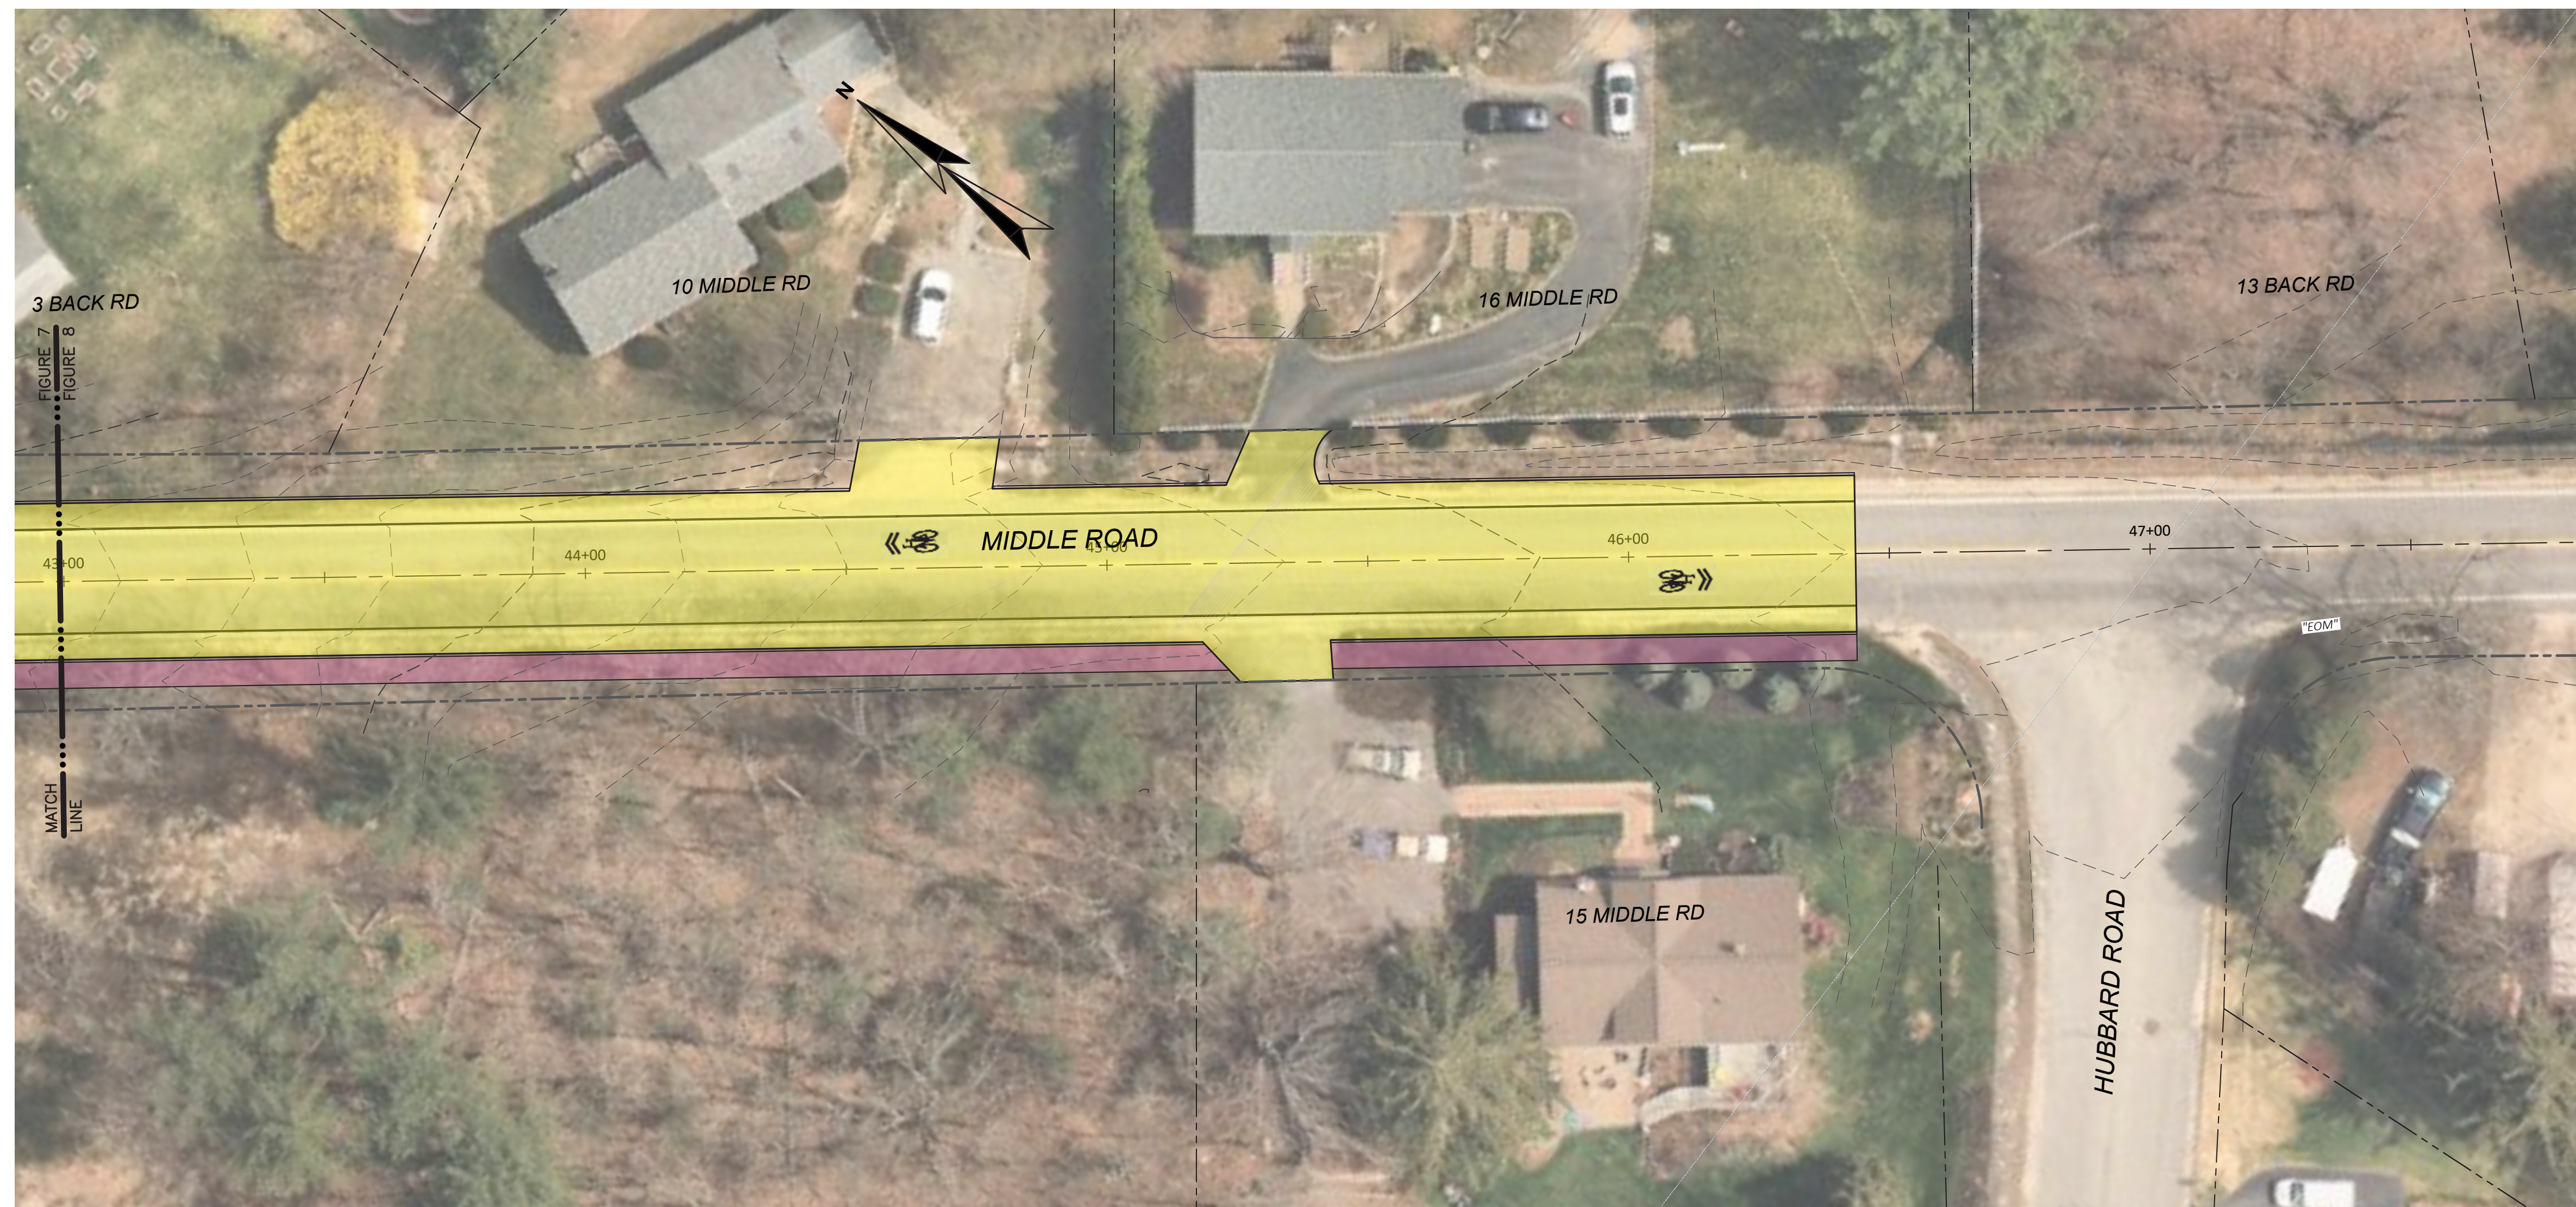

**LEGEND**

- PROPOSED PAVEMENT
- PROPOSED SIDEWALK
- PROPOSED GREENSPACE

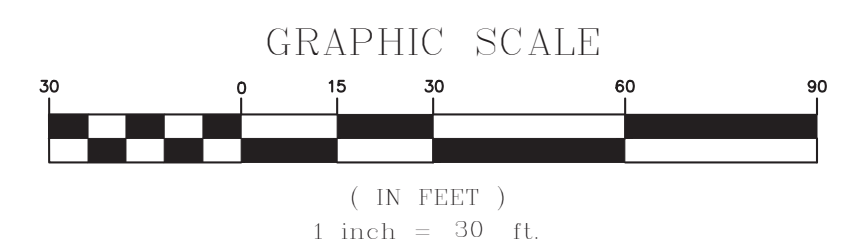

JULY 2022